


ORIGINAL SHEET SIZE - A0

SITE PLAN - LOCATION PLAN  
SCALE 1:2500

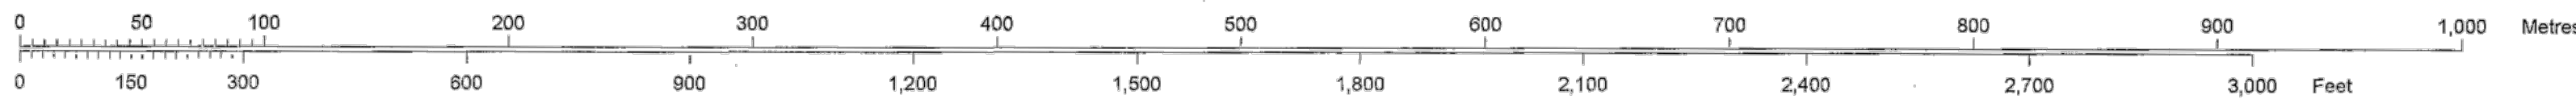


Plot Ref. No. 25281952\_1\_1  
Plot Date 08-DEC-2016

DO NOT SCALE FROM THIS DRAWING. USE FIGURED DIMENSIONS IN ALL CASES. VERIFY DIMENSIONS ON SITE AND REPORT ANY DISCREPANCIES TO THE ARCHITECTS IMMEDIATELY. THIS DRAWING TO BE READ IN CONJUNCTION WITH THE ARCHITECTS SPECIFICATION. THIS DRAWING IS COPYRIGHT AND MAY ONLY BE REPRODUCED WITH THE ARCHITECTS PERMISSION.

NOTES

Ordnance Survey Ireland, Licence No. AR-0052216  
Ordnance Survey Ireland, Government of Ireland

KEY PLAN

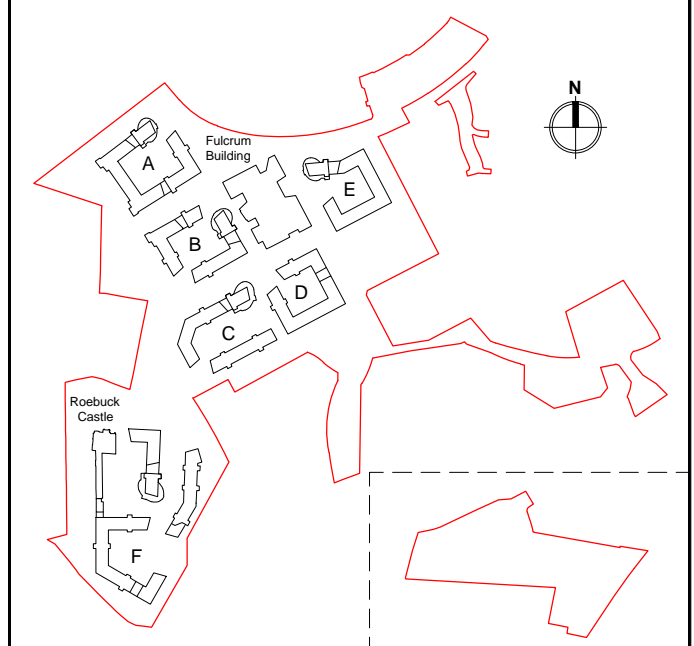

LEGEND

- APPLICATION LANDS / PLANNING BOUNDARY
- LANDS IN OWNERSHIP OF APPLICANT

AREA OF DEVELOPMENT SITE:  
128821 sq.m.  
TOTAL AREA OF NEW BUILDINGS PROPOSED:  
(Area excludes roof plant and basement area)  
Total Block A, B, C, D, E & F Gross Floor Area  
89826 sq.m.  
Total Fulcrum Building Gross Floor Area  
8499 sq.m.

ITM CENTRE POINT COORDINATES  
718436, 729945

MAP SHEETS  
3329-08 3329-09  
3329-10 3329-12  
3329-15 3329-20  
3329-22 3329-23  
3329-24 3329-25  
3329-02 3329-03  
3329-04 3329-05  
3329-07 3329-13  
3329-14 3329-17  
3329-18 3329-19

Ordnance Survey Ireland, Licence No. AR-0052217  
Ordnance Survey Ireland, Government of Ireland



REV DTE DRN ISSUE



3.1 PLANNING

J06  
UCD STUDENT RESIDENCES  
MASTERPLAN

CLIENT  
UCD

DRAWING  
SITE PLAN  
LOCATION PLAN

DATE	22.03.2016	SCALE	1:2500 @ A0
DRN	Julia Belawicz	CHECKED	Balázs Keményffy
J06 NO	DWG NO	REVISION	
15-052	3.1.000		