




Y INDICATIVE AREA
PLANNING APPLICATION

SITE PLAN - SUTHERLAND SCHOOL OF LAW CAR PARK
SCALE 1:500

DO NOT SCALE FROM THIS DRAWING. USE FIGURED DIMENSIONS IN ALL CASES.
VERIFY DIMENSIONS ON SITE AND REPORT ANY DISCREPANCIES TO THE ARCHITECTS IMMEDIATELY. THIS DRAWING IS TO BE READ IN CONJUNCTION WITH THE ARCHITECTS SPECIFICATION. © THIS DRAWING IS COPYRIGHT AND MAY ONLY BE REPRODUCED WITH THE ARCHITECTS PERMISSION.

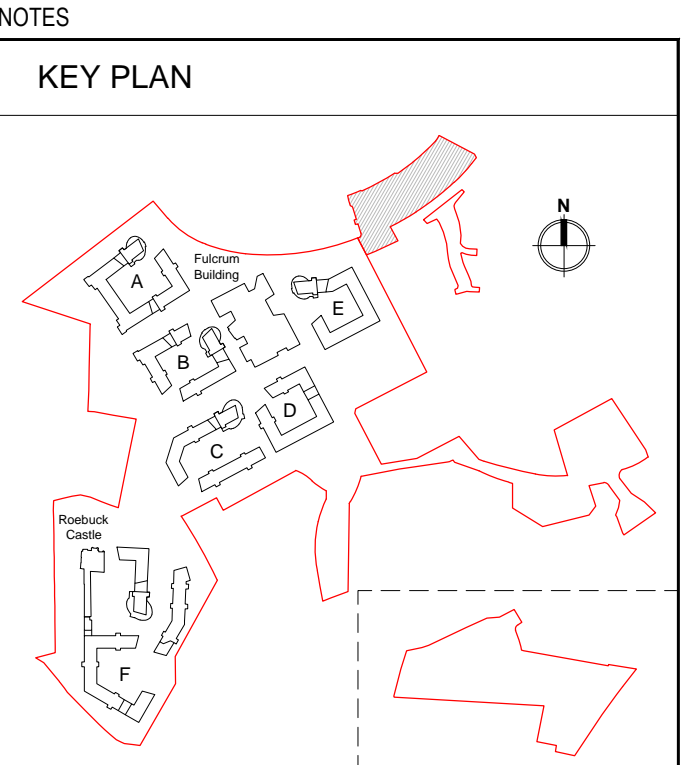

LEGEND

	CURRENT UCD BOUNDARY
	LANDS IN OWNERSHIP OF APPLICANT (SEE OVERALL SITE PLAN)
	ROAD
	FOOTPATH
	GREEN SPACE
	PARKING SPACE
	ROAD LEVEL

NUMBER OF PROPOSED PARKING SPACES	
STANDARD PARKING SPACE:	95
DISABLED PARKING SPACE:	5
TOTAL:	100

AREA OF SUTHERLAND SCHOOL OF LAW CAR PARKING SITE:
5546 sq. m.



REV	DTE	DRN	ISSUE

Reddy Architecture + Urbanism
Dublin Office,
Dartly Mills, Dartly Road, Dublin 6.
T: +353 (0)1 4987000
W: www.reddyarchitecture.com
E: info@reddyarchitecture.com

3.1 PLANNING			
JOB UCD STUDENT RESIDENCES MASTERPLAN			
CLIENT UCD			
DRAWING SITE PLAN, SUTHERLAND SCHOOL OF LAW CAR PARK			
DATE	11.11.2016	SCALE	1:500 @ A1
DRN.	Julia Bielewicz	CHECKED	Hans Smit
JOB NO.	DWG NO.	REVISION	
15-052	3.1_012		