



GROUND FLOOR PLAN  
Roebuck Castle and Adjoining Buildings

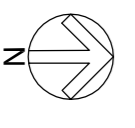

DO NOT SCALE FROM THIS DRAWING. USE FIGURED DIMENSIONS IN ALL CASES.  
REVIEW DIMENSIONS ON SITE AND REPORT ANY DISCREPANCIES TO THE ARCHITECT IMMEDIATELY.  
ARCHITECTS' PERMISSION, © THIS DRAWING'S COPYRIGHT AND LAW ONLY BE REPRODUCED WITH THE ARCHITECT'S PERMISSION.

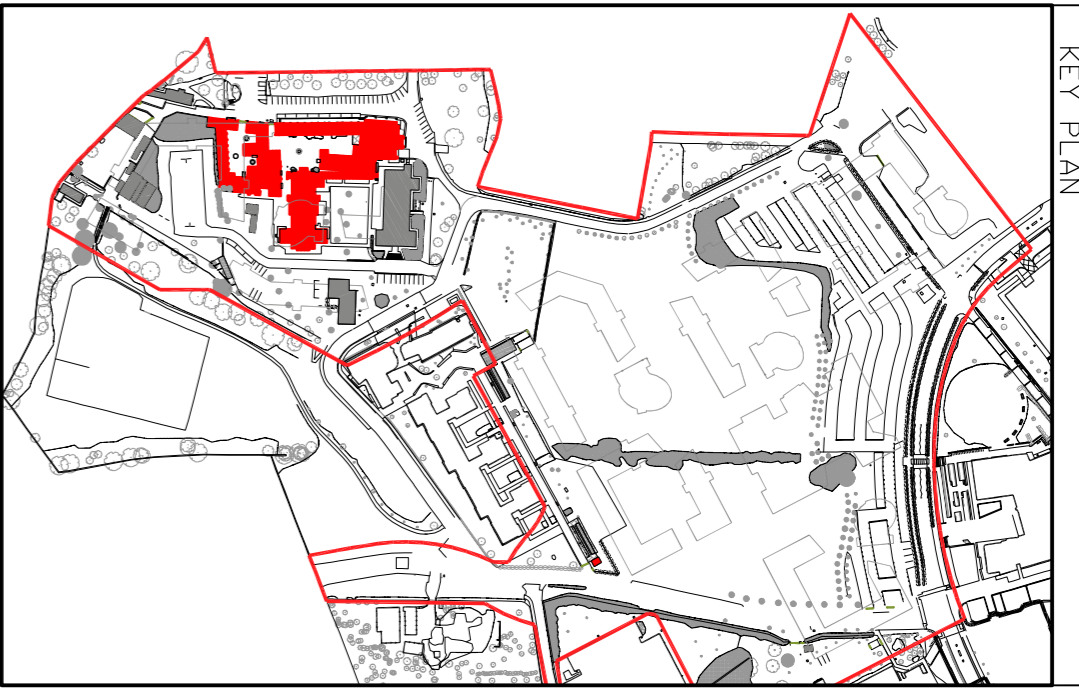

| REV | DTE | DRN | ISSUE |
|-----|-----|-----|-------|
|     |     |     |       |
|     |     |     |       |
|     |     |     |       |
|     |     |     |       |

1840/1 Architects + Urbanism  
 Dublin Office, 2007 Road, Dublin 6  
 D06T7 9M6, Dublin, Ireland  
 T: +353 (0)1 4687000  
 F: +353 (0)1 4687000  
 E: info@architecture+urbanism.com

0.0 SURVEY

JOB  
UCD Student Residences  
Masterplan

CLIENT  
UCD

DRAWINGS  
ROEBUCK CASTLE COMPLEX  
GROUND FLOOR PLAN

DATE 10/01/2017 SCALE 1:200 @ A1

DRN BR CHECKED RO

JOB NO. 15-052 DWG NO. 3.1\_051 REVISION