




GROUND FLOOR PLAN

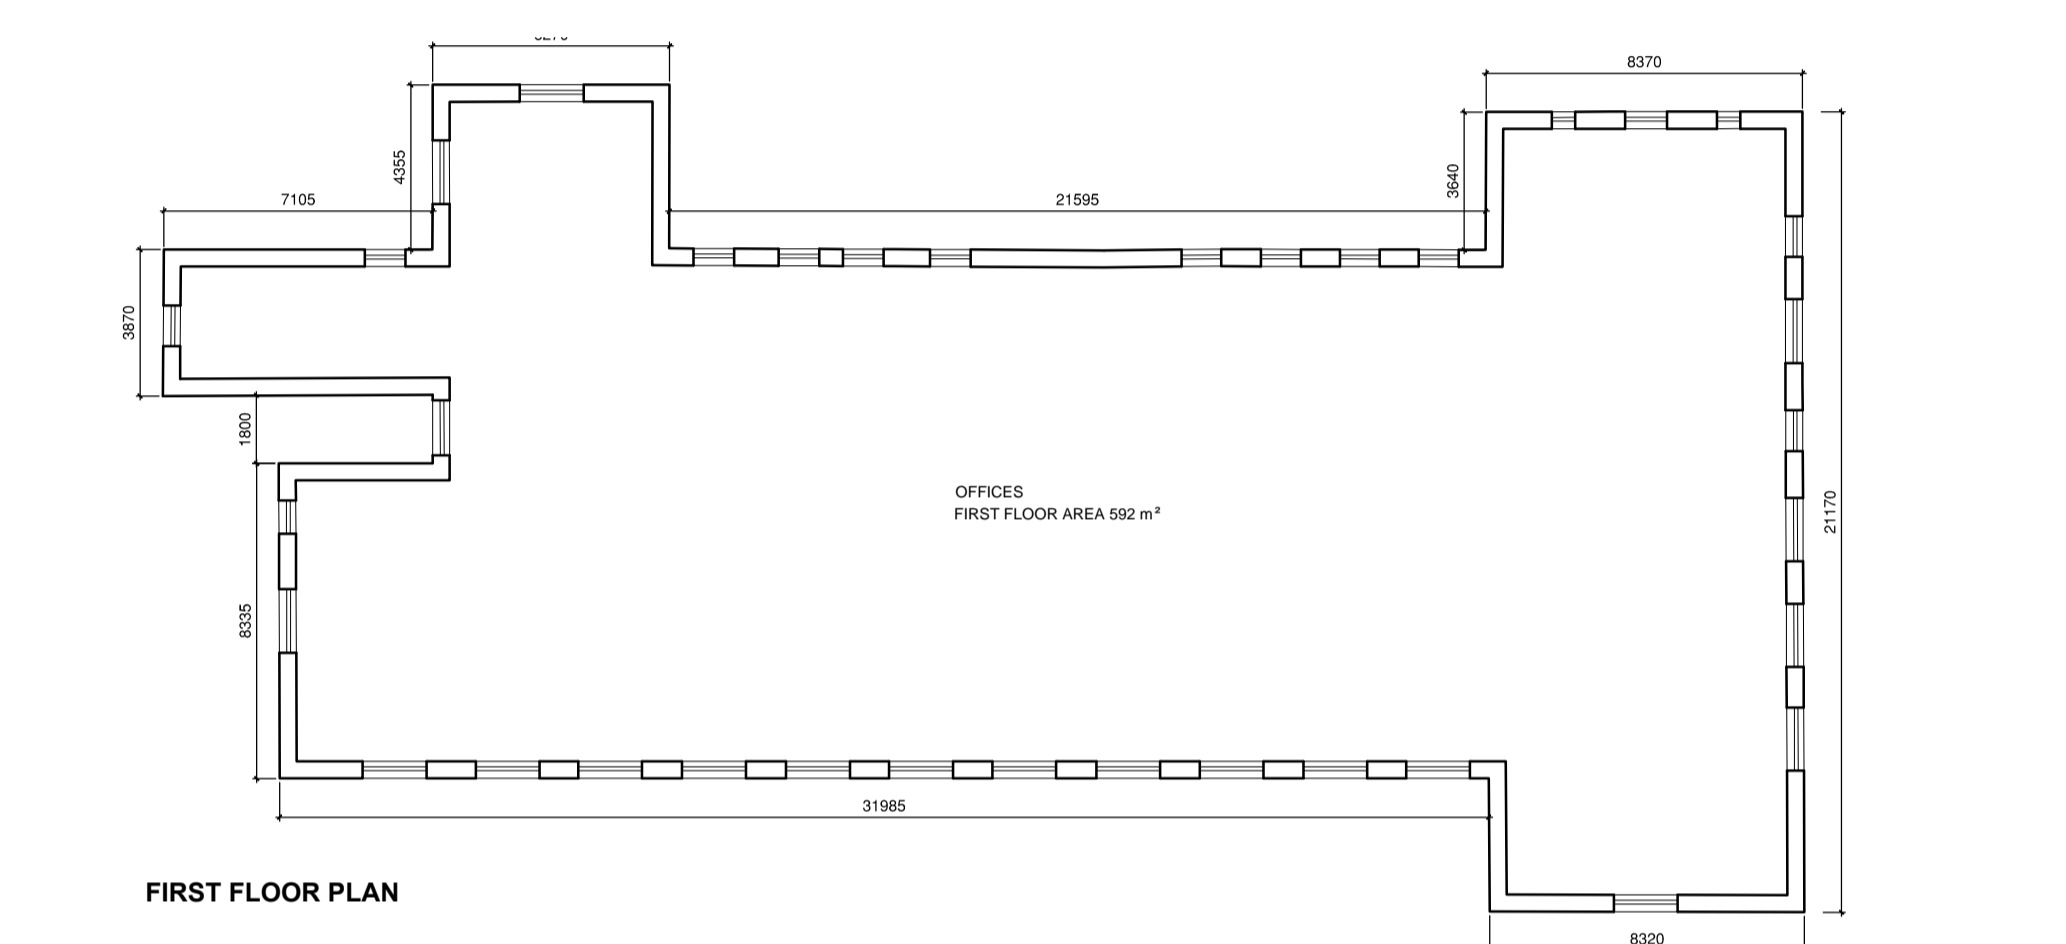


FIRST FLOOR PLAN

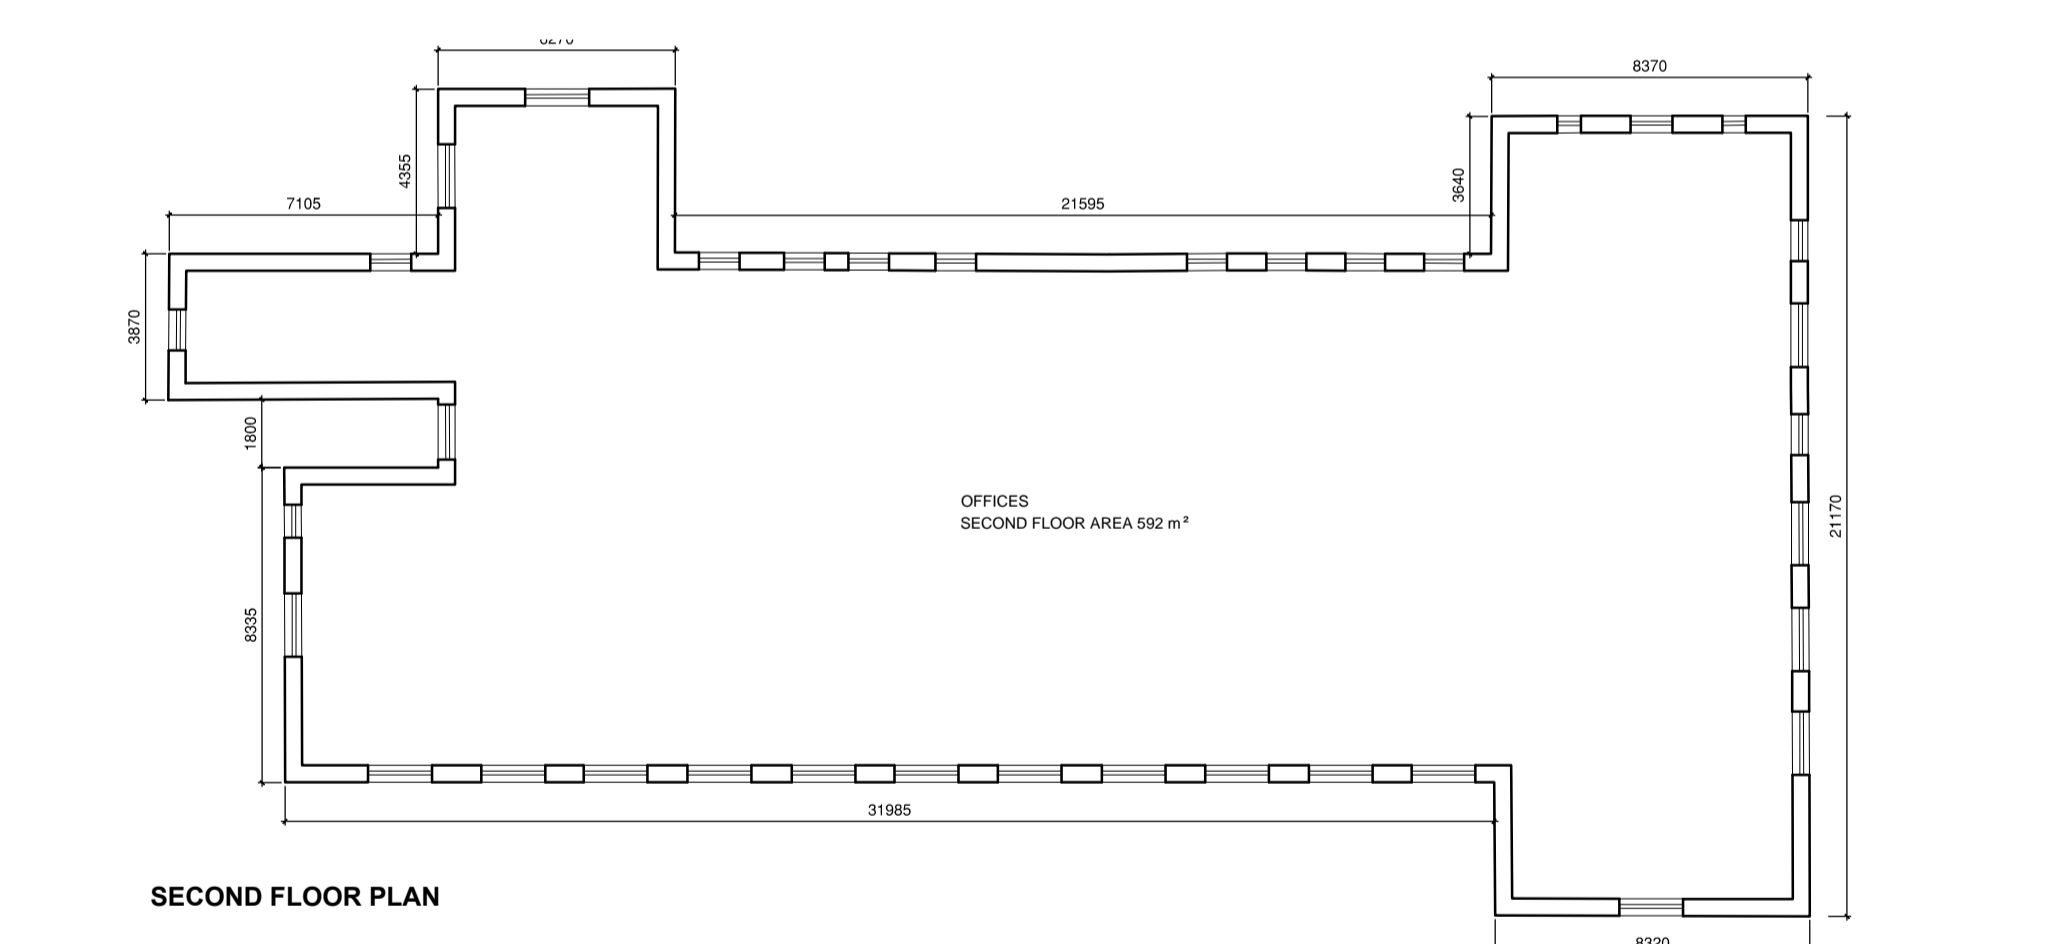

SECOND FLOOR PLAN

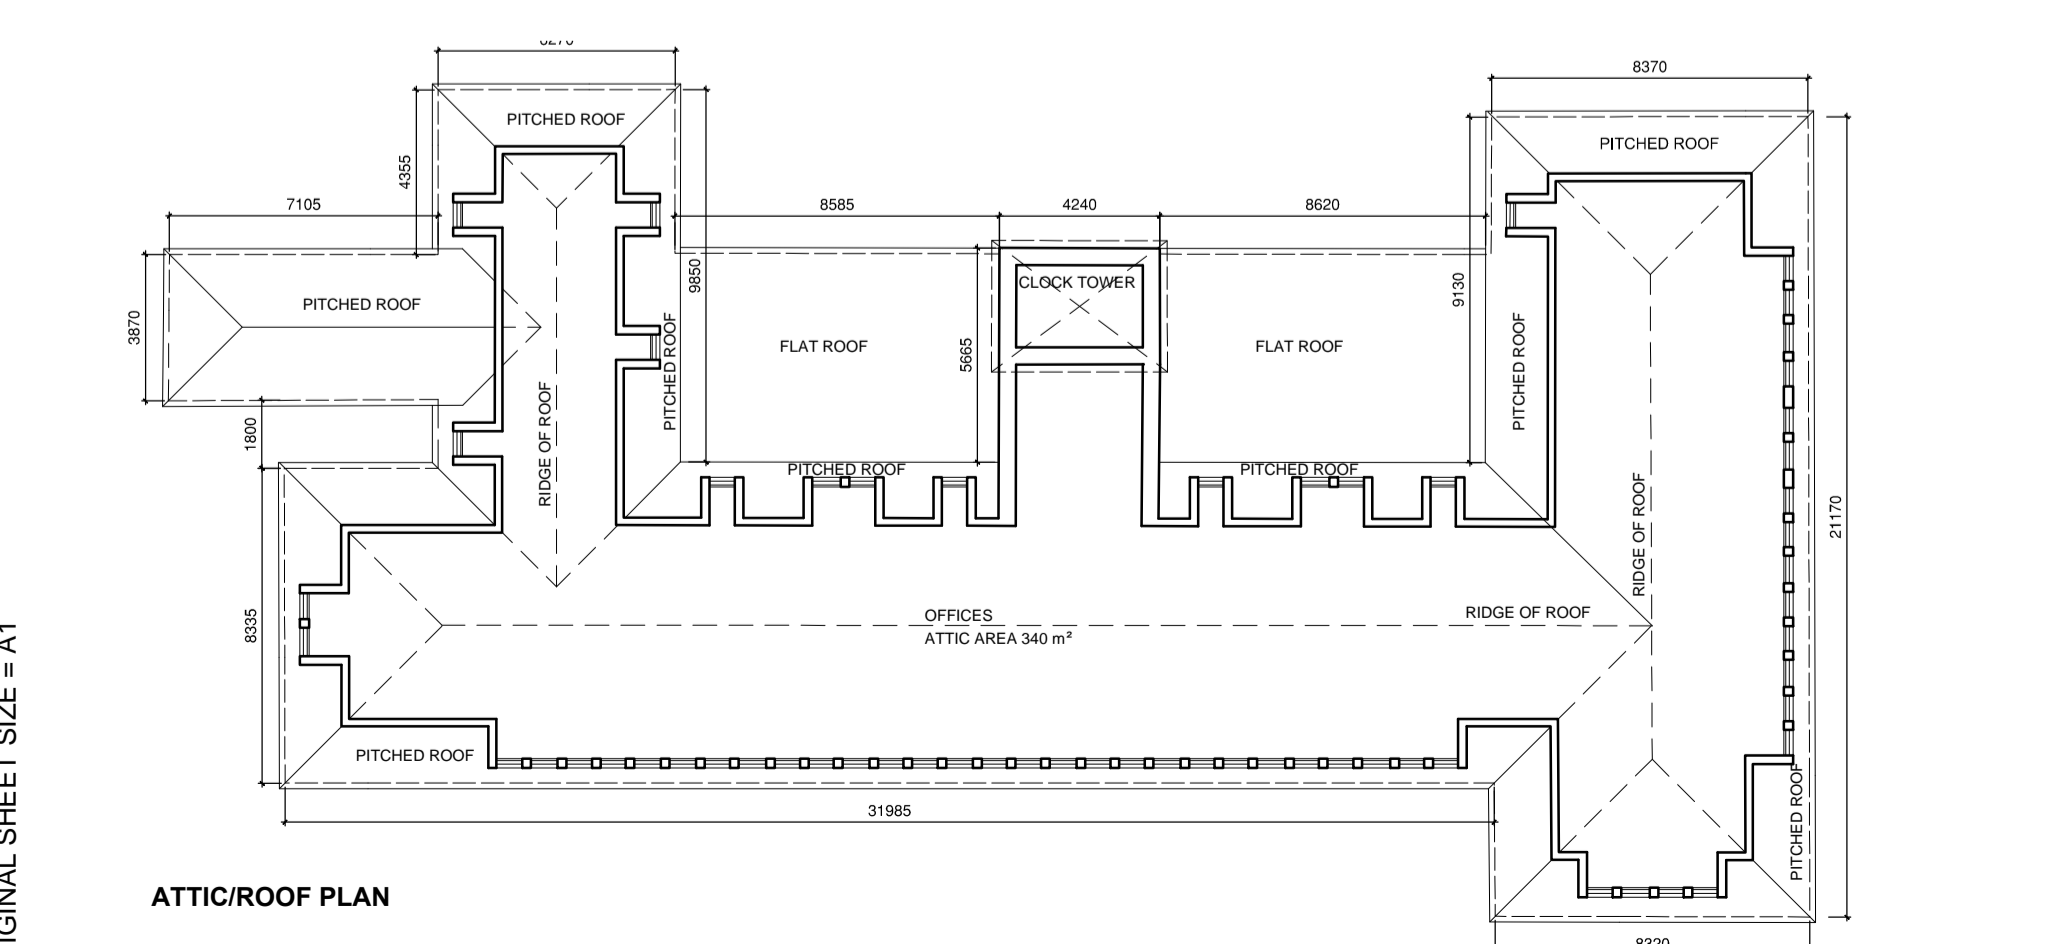


ATTIC/ROOF PLAN

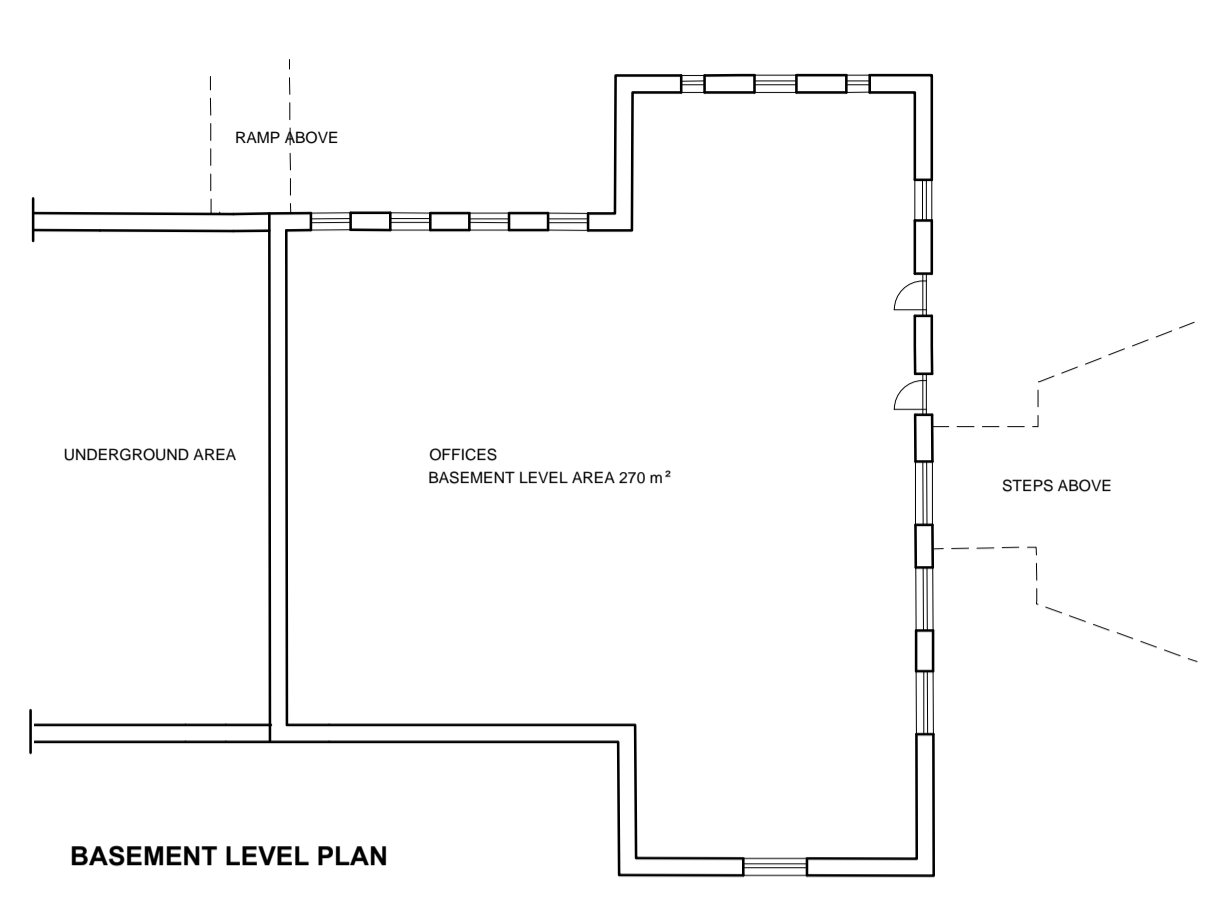

BASEMENT LEVEL PLAN

'Post' Building

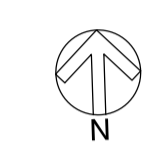


NORTH ELEVATION



EAST ELEVATION




WEST ELEVATION

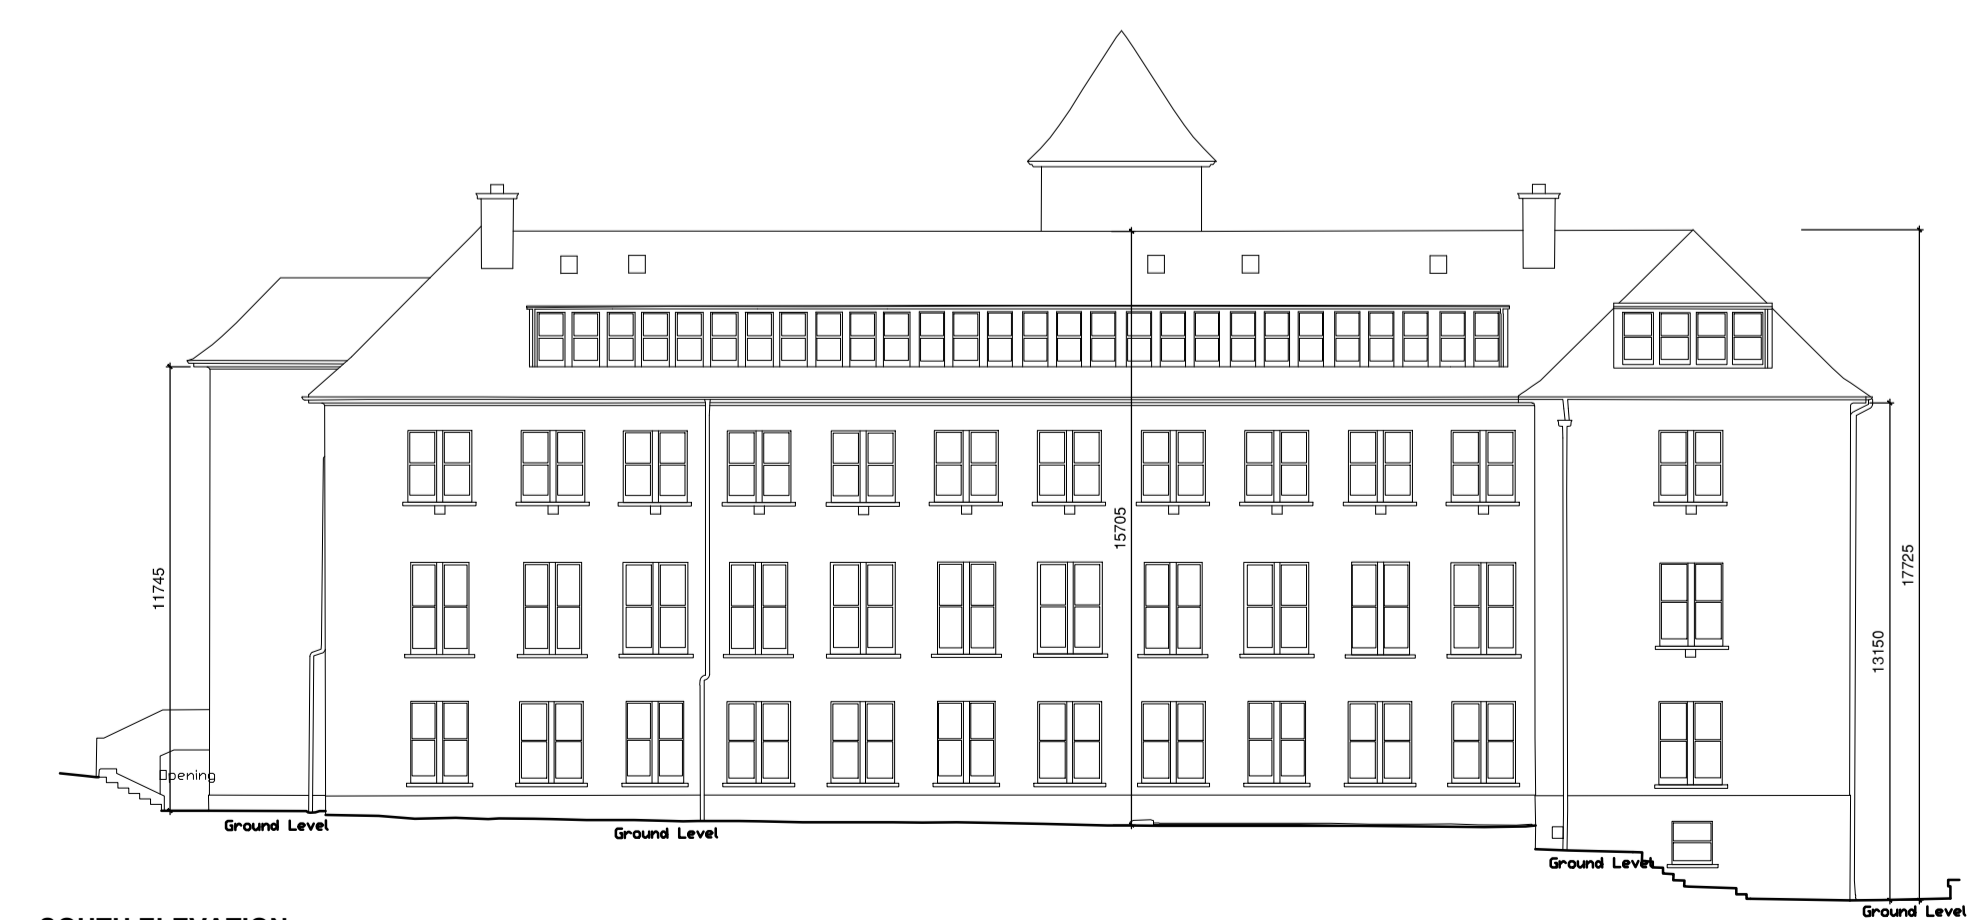

SOUTH ELEVATION

DO NOT SCALE FROM THIS DRAWING. USE FIGURED DIMENSIONS IN ALL CASES. VERIFY DIMENSIONS ON SITE AND REPORT ANY DISCREPANCIES TO THE ARCHITECTS IMMEDIATELY. THIS DRAWING IS TO BE READ IN CONJUNCTION WITH THE ARCHITECTS SPECIFICATION. © THIS DRAWING IS COPYRIGHT AND MAY ONLY BE REPRODUCED WITH THE ARCHITECTS PERMISSION.

NOTES

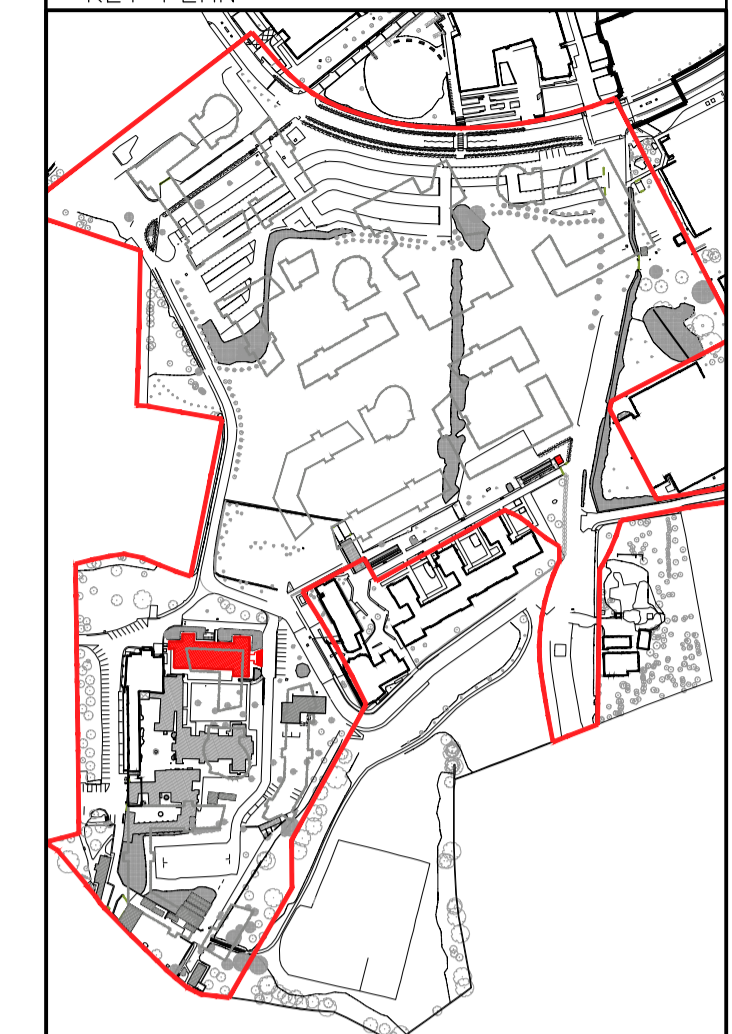

REV	DTE	DRN	ISSUE

REV	DTE	DRN	ISSUE

Reddy Architecture + Urbanism
 Dublin Office
 Clerty Mills, Darty Road, Dublin 6
 T: +353 (0)1 4987000
 W: www.reddyarchitecture.com
 E: info@reddyarchitecture.com

0.0 SURVEY

JOB
 UCD Student Residences
 Masterplan

CLIENT
 UCD

DRAWING
 EXISTING POST BUILDING

DATE 10.01.2017 SCALE 1:200 @ A1
 DRN. BK CHECKED RQ

JOB NO. DWG NO. REVISION
 15-052 3.1_057

ORIGINAL SHEET SIZE = A1