
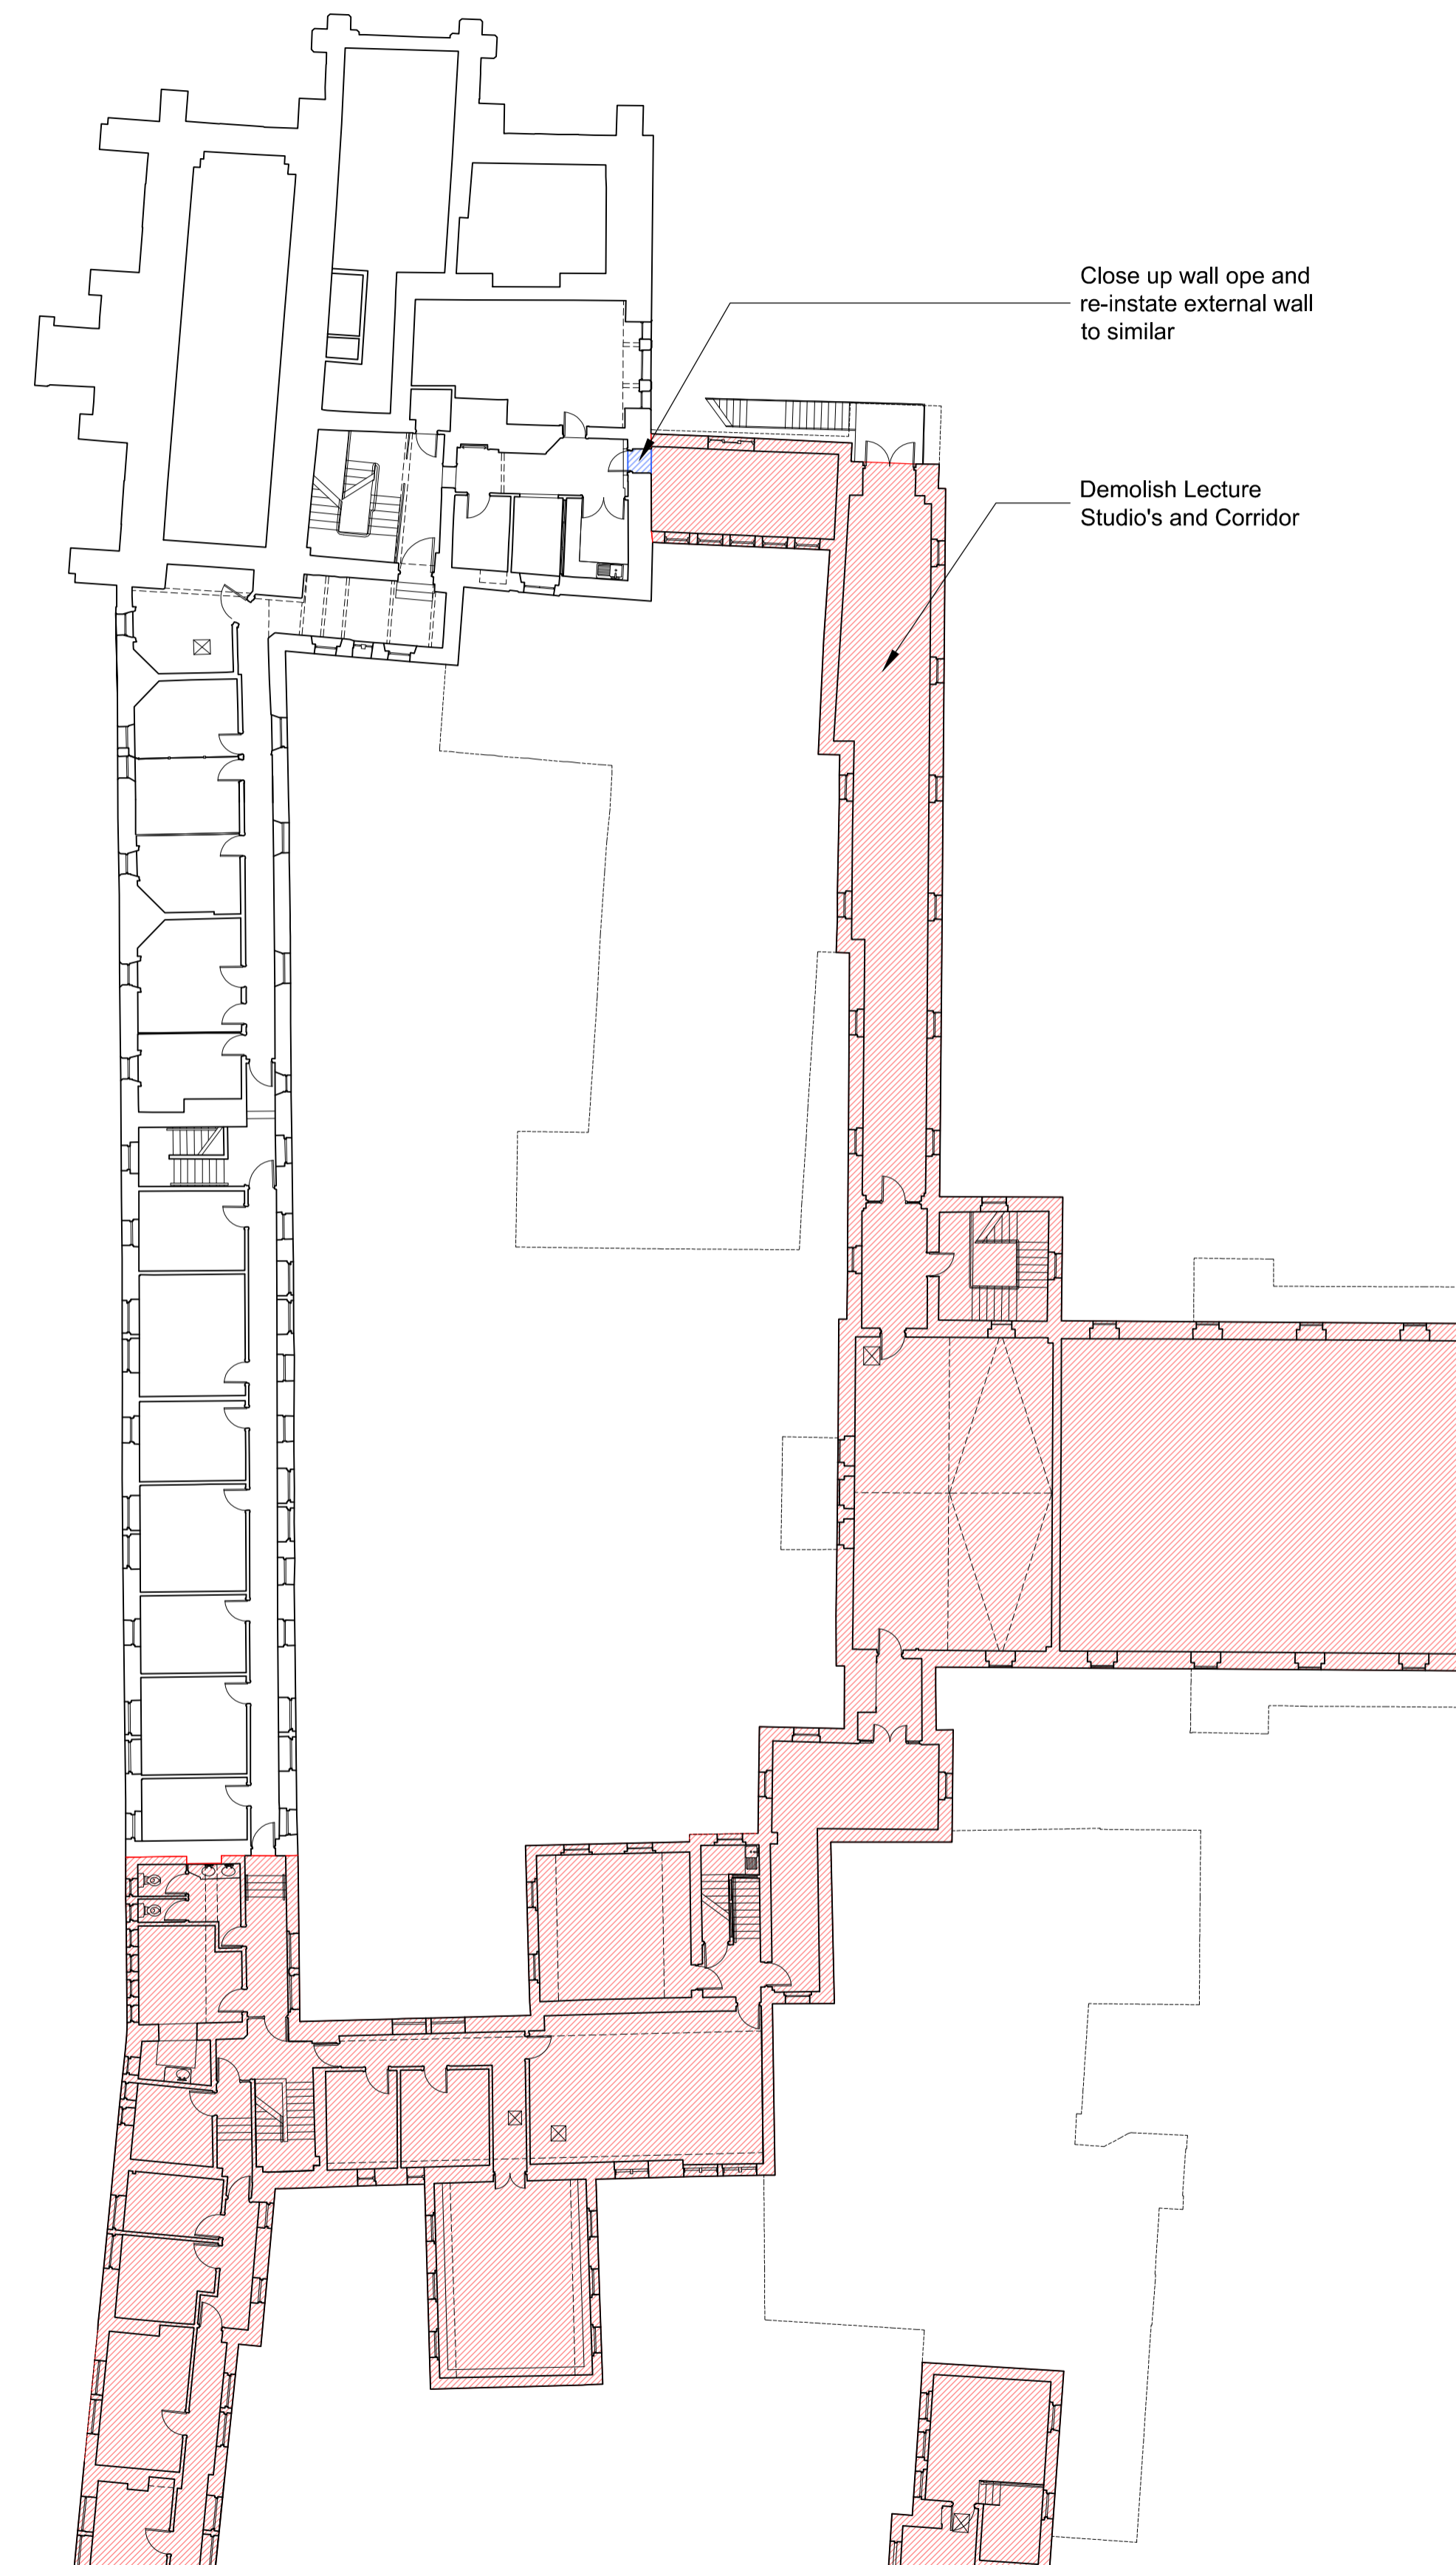


ROEBUCK CASTLE GROUND FLOOR PLAN  
SCALE 1:200

ROEBUCK CASTLE - GROUND, FIRST FLOOR PLAN  
SCALE 1:200

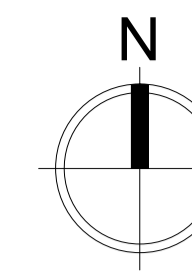


ROEBUCK CASTLE FIRST FLOOR PLAN  
SCALE 1:200

DO NOT SCALE FROM THIS DRAWING. USE FIGURED DIMENSIONS IN ALL CASES. VERIFY DIMENSIONS ON SITE AND REPORT ANY DISCREPANCIES TO THE ARCHITECTS IMMEDIATELY. THIS DRAWING TO BE READ IN CONJUNCTION WITH THE ARCHITECTS SPECIFICATION. © THIS DRAWING IS COPYRIGHT AND MAY ONLY BE REPRODUCED WITH THE ARCHITECTS PERMISSION.

NOTES

KEY PLAN

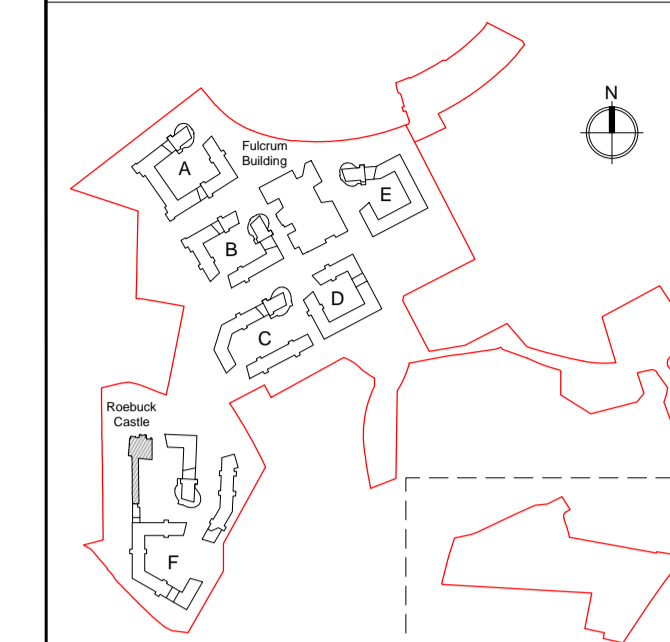

LEGEND

- DEMOLISHED AREA
- RE-INSTATED AREA



REV	DTE	DRN	ISSUE

Reddy Architecture + Urbanism  
Dublin Office  
Dartry Mills, Dartry Road, Dublin 6  
T: +353 (0)1 4987000  
W: www.reddyarchitecture.com  
E: info@reddyarchitecture.com

3.1 PLANNING

JOB  
UCD STUDENT RESIDENCES  
MASTERPLAN

CLIENT  
UCD

DRAWING  
ROEBUCK CASTLE RE-INSTATEMENT  
GROUND & FIRST FLOOR PLAN

DATE	11.11.2016	SCALE	1:200 @ A1
DRN	Julia Bielewicz	CHECKED	Hans Smit

JOB NO.	DWG NO.	REVISION
15-052	3.1_180	A