


DO NOT SCALE FROM THIS DRAWING. USE FIGURED DIMENSIONS IN ALL CASES. VERIFY DIMENSIONS ON SITE AND REPORT ANY DISCREPANCIES TO THE ARCHITECTS IMMEDIATELY. THIS DRAWING TO BE READ IN CONJUNCTION WITH THE ARCHITECTS SPECIFICATION. © THIS DRAWING IS COPYRIGHT AND MAY ONLY BE REPRODUCED WITH THE ARCHITECTS PERMISSION.

NOTES

KEY PLAN

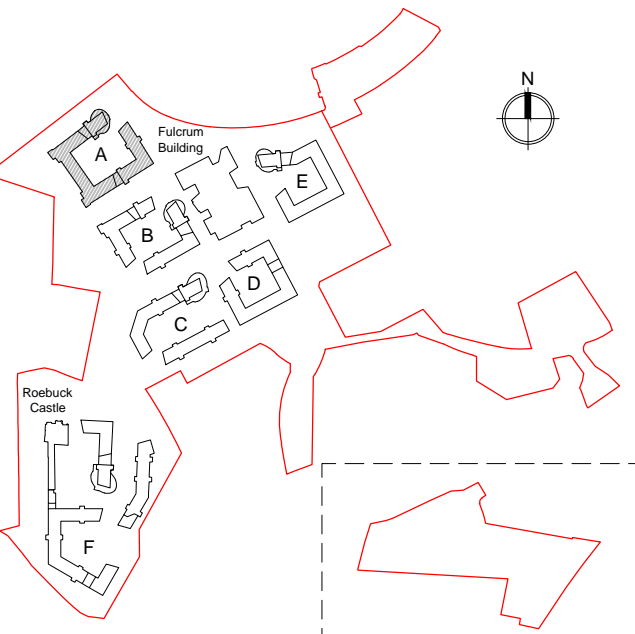

LEGEND  
APARTMENT SIZES

- 8 - BED
- 7 - BED WITH AMBULANT
- 7 - BED
- 6 - BED
- 5 - BED
- 4 - BED
- LIVING-DINING-KITCHEN



REV	DTE	DRN	ISSUE
-----	-----	-----	-------

**reddyarchitecture+urbanism**

Reddy Architecture + Urbanism  
Dublin Office,  
Dartary Mills, Dartary Road, Dublin 6.

T: +353 (0)1 4987000  
W: www.reddyarchitecture.com  
E: info@reddyarchitecture.com

3.1 PLANNING


JOB  
UCD STUDENT RESIDENCES  
MASTERPLAN

CLIENT  
UCD

DRAWING  
RESIDENT BLOCKS A  
FIFTH FLOOR PLAN

DATE	04.11.2016	SCALE	1:200 @ A1
DRN.	Andrew Murphy	CHECKED	Hans Smit

JOB NO.	DWG NO.	REVISION
15-052	3.1_115	

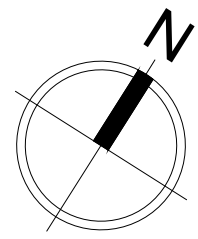

BLOCK A - APARTMENTS FIFTH FLOOR PLAN  
SCALE 1:200