

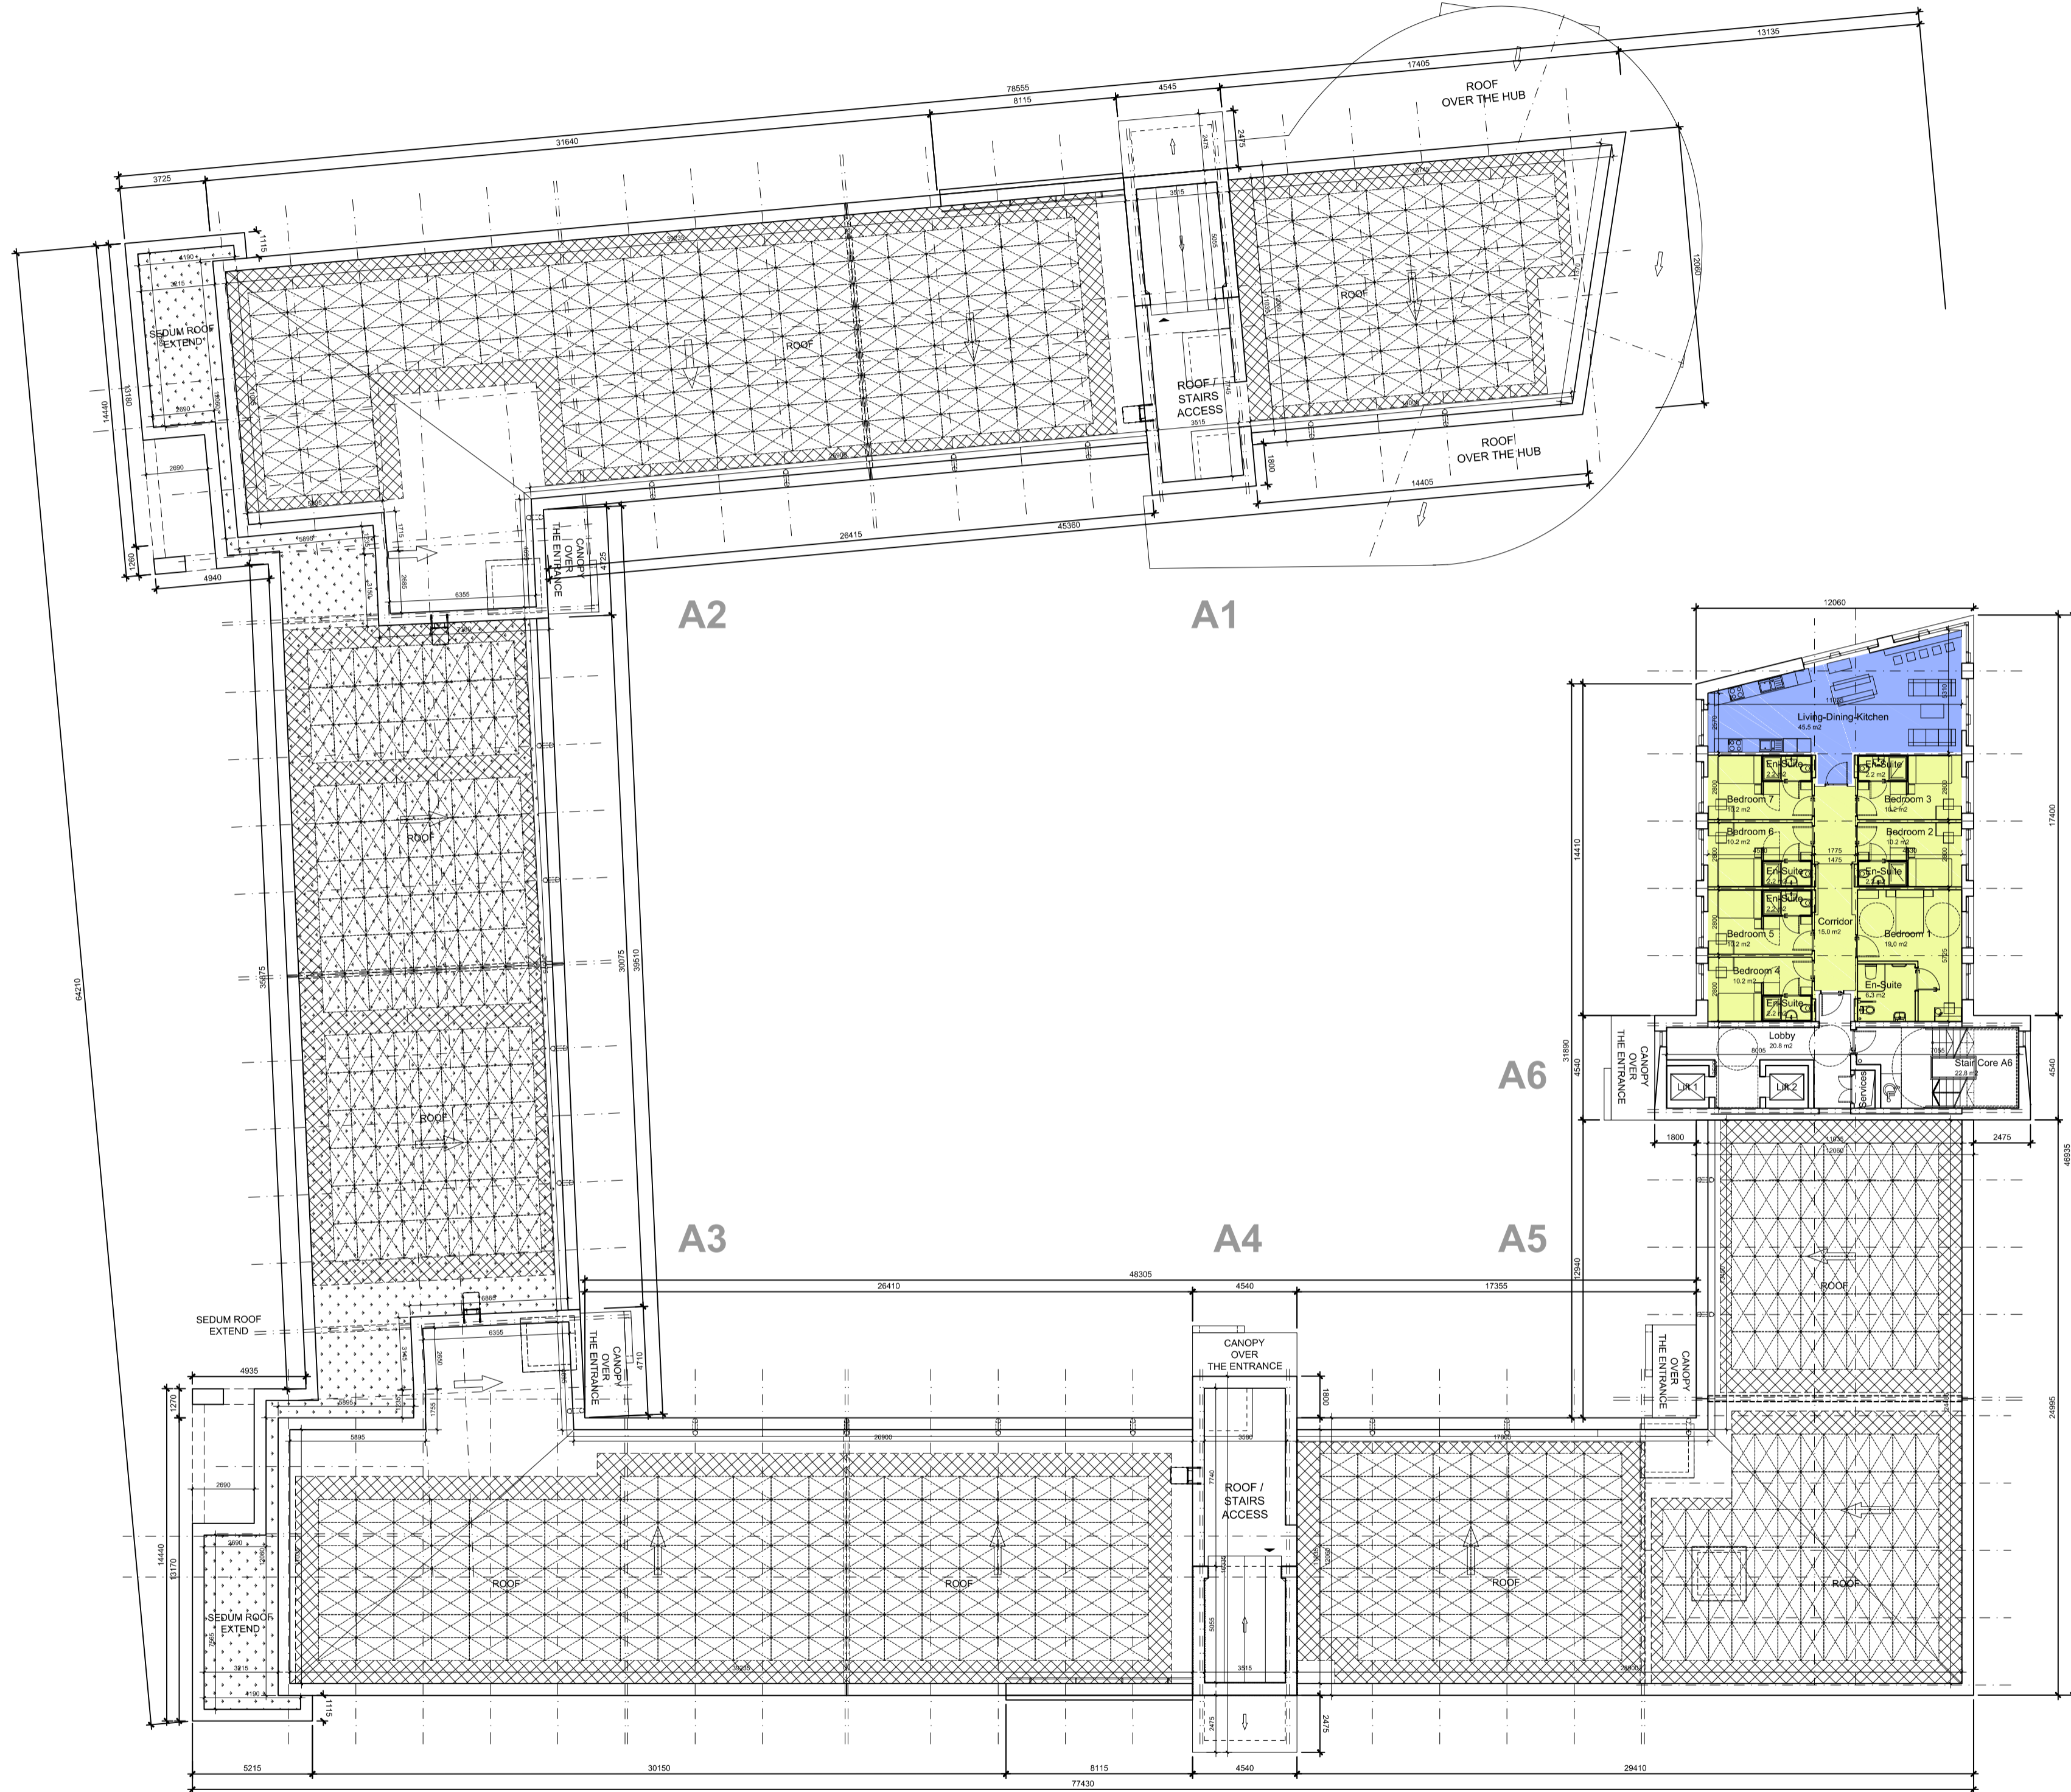


DO NOT SCALE FROM THIS DRAWING. USE FIGURED DIMENSIONS IN ALL CASES. VERIFY DIMENSIONS ON SITE AND REPORT ANY DISCREPANCIES TO THE ARCHITECTS IMMEDIATELY. THIS DRAWING IS TO BE READ IN CONJUNCTION WITH THE ARCHITECTS SPECIFICATION. © THIS DRAWING IS COPYRIGHT AND MAY ONLY BE REPRODUCED WITH THE ARCHITECTS PERMISSION.

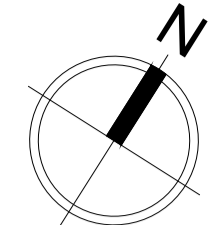


NOTES

KEY PLAN

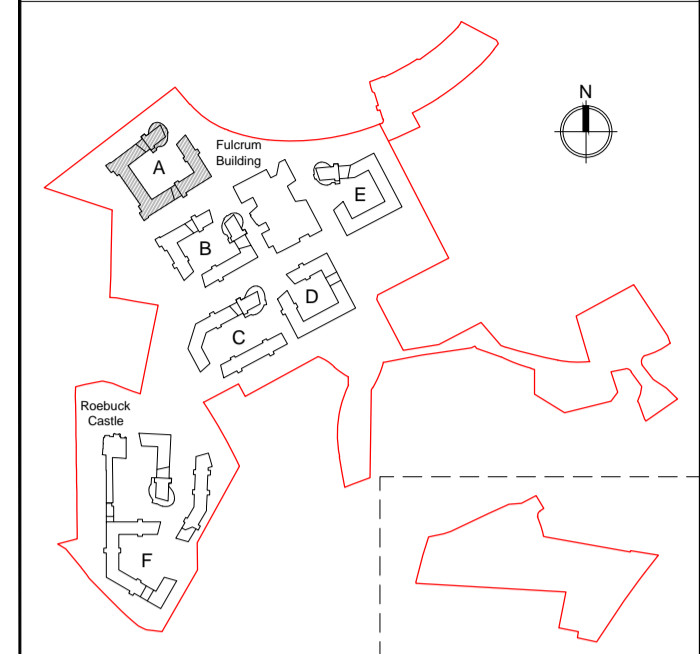

LEGEND

- APARTMENT SIZES
- 8 - BED
 - 7 - BED WITH AMBULANT
 - 7 - BED
 - 6 - BED
 - 5 - BED
 - 4 - BED
 - LIVING-DINING-KITCHEN
 - SEDUM ROOF EXTEND
 - SOLAR PANELS

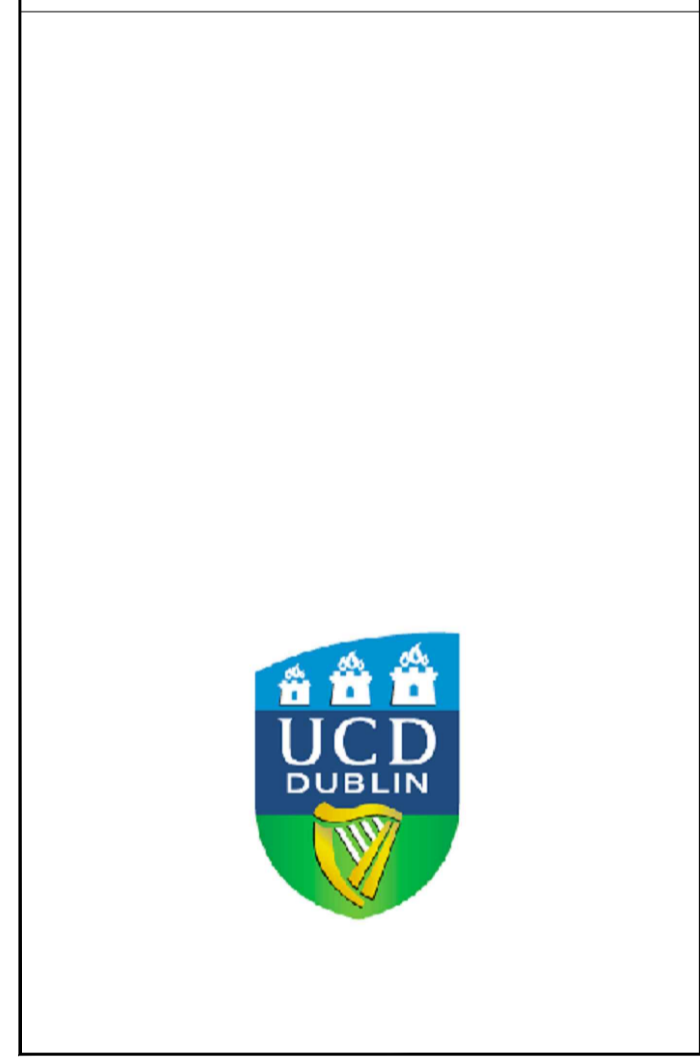

REV	DTE	DRN	ISSUE

REV	DTE	DRN	ISSUE

redcy architecture + urbanism

Redcy Architecture + Urbanism
 Dublin Office:
 Darryl Mills, Darryl Road, Dublin 6.
 T: +353 (0)1 4987000
 W: www.redcyarchitecture.com
 E: info@redcyarchitecture.com

3.1 PLANNING

JOB
 UCD STUDENT RESIDENCES
 MASTERPLAN

CLIENT
 UCD

DRAWING
 RESIDENT BLOCKS A
 NINTH FLOOR PLAN

DATE	SCALE
04.11.2016	1:200 @ A1
DRN. Andrew Murphy	CHECKED Hans Smit

JOB NO.	DWG NO.	REVISION
15-052	3.1_119	

BLOCK A - APARTMENTS NINTH FLOOR PLAN
 SCALE 1:200