




DO NOT SCALE FROM THIS DRAWING. USE PLOTTED DIMENSIONS IN ALL CASES.
 ANY DIMENSIONS ON SITE AND REPORT ANY DISCREPANCIES TO THE ARCHITECT IMMEDIATELY.
 ARCHITECTS' SPECIFICATION © THIS DRAWING IS COPYRIGHT AND LAW ONLY. BE REPRODUCED WITH THE ARCHITECT'S PERMISSION.

NOTES

KEY PLAN

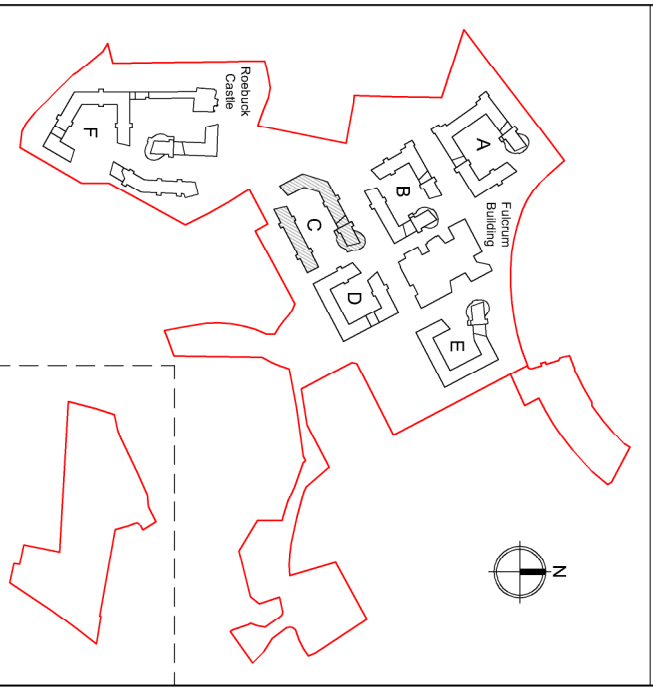

LEGEND

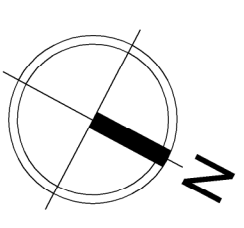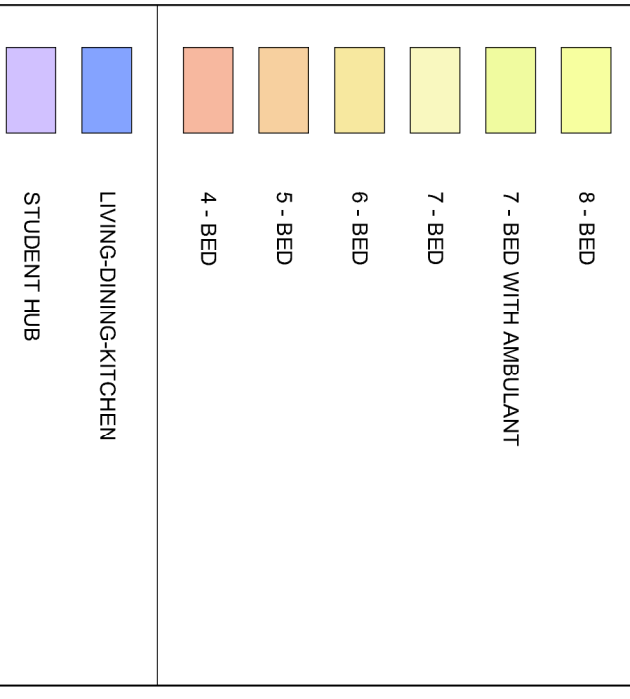

BLOCK C - APARTMENTS SECOND FLOOR PLAN
 SCALE 1:200

JOB			
UCD STUDENT RESIDENCES			
MASTERPLAN			
CLIENT			
UCD			
DRAWINGS			
RESIDENT BLOCKS C			
SECOND FLOOR PLAN			
DATE	04.11.2016	SCALE	1:200 @ A1
DRN	Balazs Keresztury	CHECKED	Harris Smith
JOB NO.	DWG NO.	REVISION	
15-052	3_1_132		



reddy architecture+urbanism

Reddy Architecture + Urbanism
 Dublin Office: Cherry Road, Dublin 6
 Tel: +353 (0)1 4688000
 Email: info@reddyarchitecture.com

3.1 PLANNING