

 




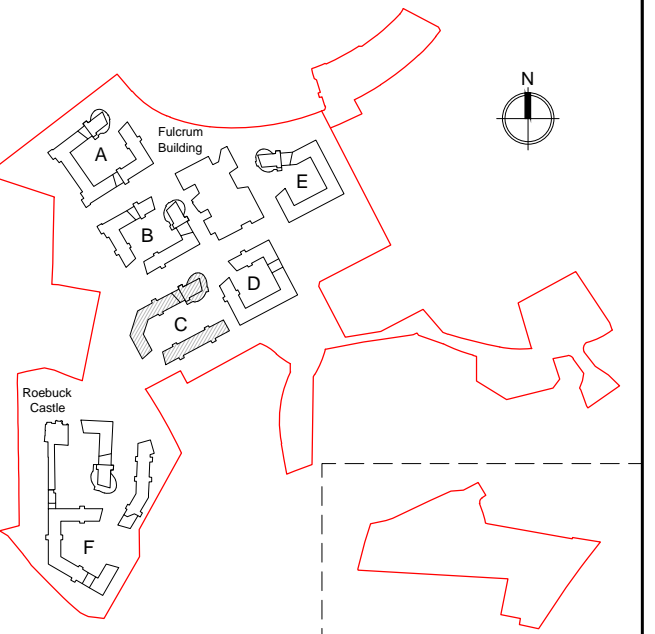


KEY PLAN



APARTMENT SIZES

- | | |
|---|--------------------------|
|  | 8 - BED |
|  | 7 - BED WITH
AMBULANT |
|  | 7 - BED |
|  | 6 - BED |
|  | 5 - BED |
|  | 4 - BED |
| <hr/> | |
|  | LIVING-DINING-KITCHEN |

 
[illegible]

JOB
UCD STUDENT RESIDENCES
MASTERPLAN

DRAWING
RESIDENT BLOCKS C
THIRD FLOOR PLAN

DATE	04.11.2016	SCALE	1:200 @ A1
DRN.	Andrew Murphy	CHECKED	Hans Smit

JOB NO.	DWG NO.	REVISION
15-052	3.1_133	

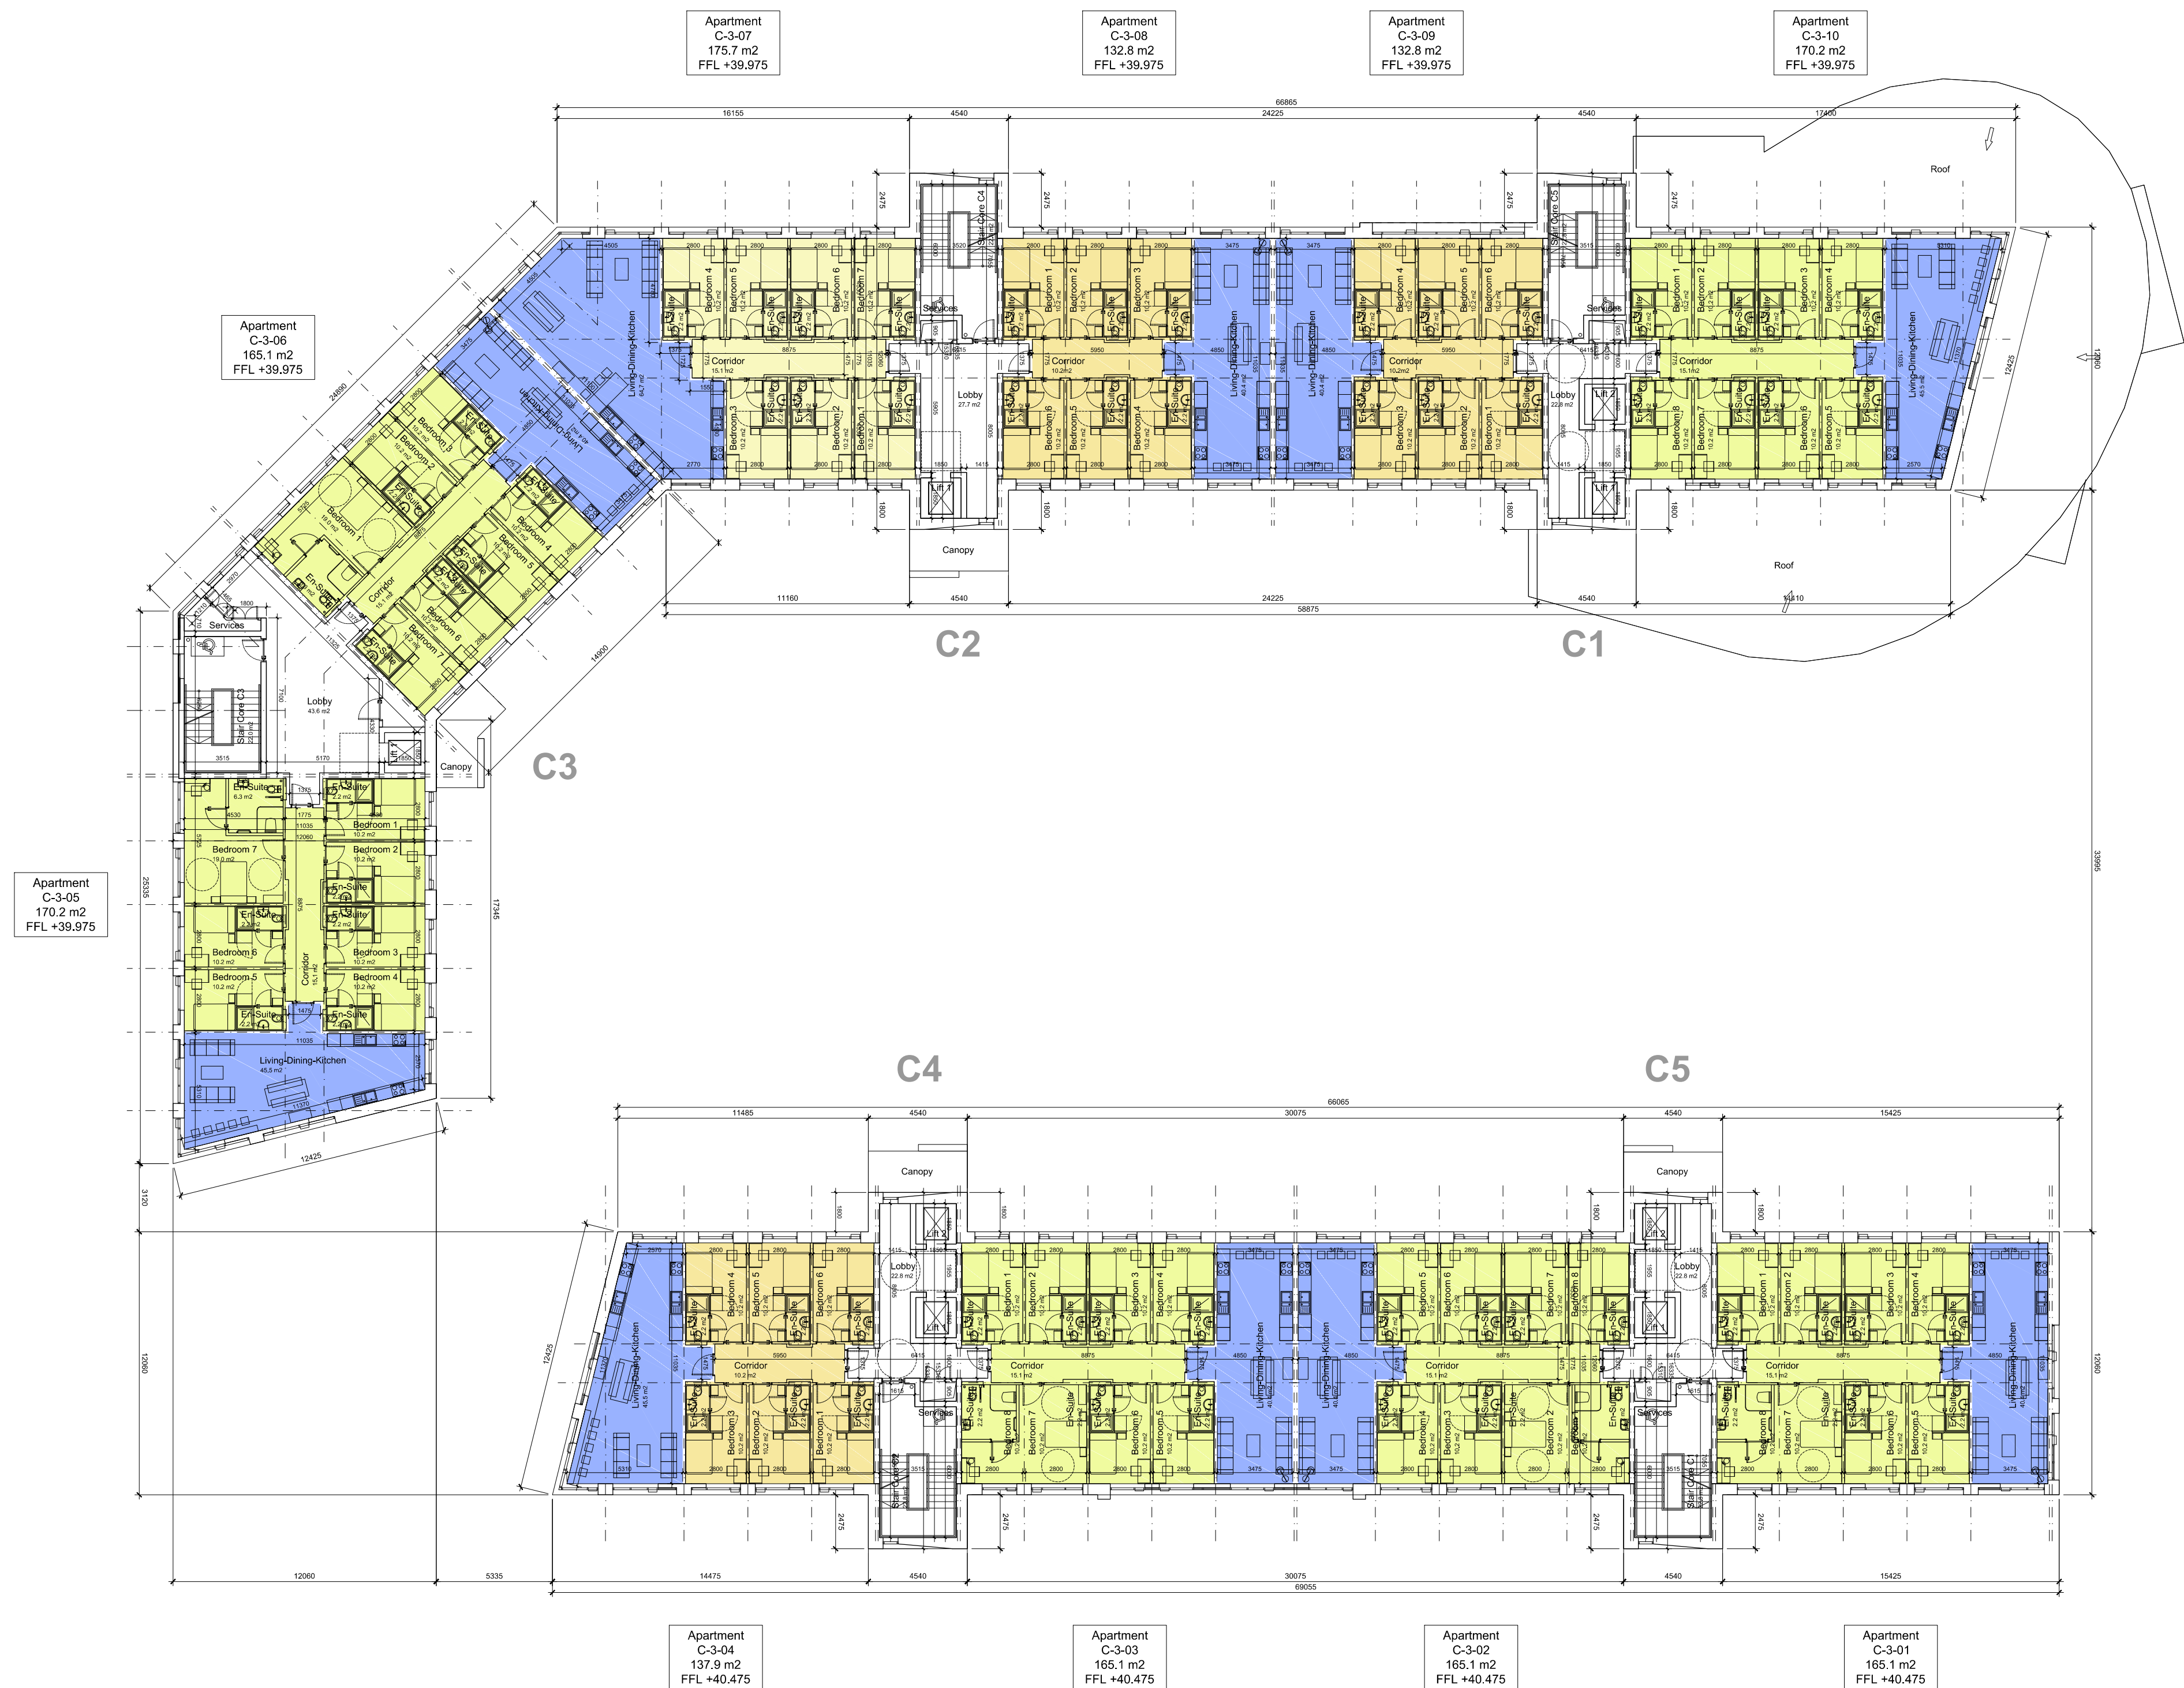

BLOCK C - APARTMENTS THIRD FLOOR PLAN
SCALE 1:200