


DO NOT SCALE FROM THIS DRAWING. USE FIGURED DIMENSIONS IN ALL CASES. VERIFY DIMENSIONS ON SITE AND REPORT ANY DISCREPANCIES TO THE ARCHITECTS IMMEDIATELY. THIS DRAWING TO BE READ IN CONJUNCTION WITH THE ARCHITECTS SPECIFICATION. © THIS DRAWING IS COPYRIGHT AND MAY ONLY BE REPRODUCED WITH THE ARCHITECTS PERMISSION.

NOTES

KEY PLAN

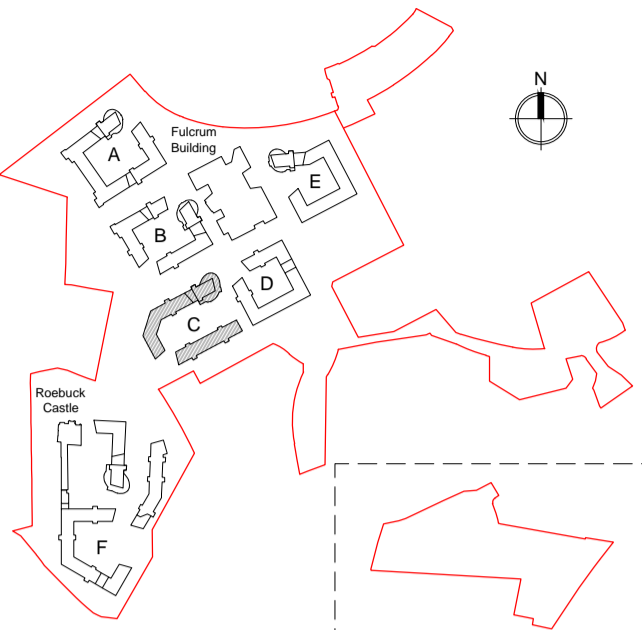

LEGEND

APARTMENT SIZES

- 8 - BED
- 7 - BED WITH AMBULANT
- 7 - BED
- 6 - BED
- 5 - BED
- 4 - BED
- LIVING-DINING-KITCHEN
- SEDUM ROOF EXTEND
- SOLAR PANELS




REV	DTE	DRN	ISSUE

Reddy Architecture + Urbanism  
Dublin Office,  
Dartry Mills, Dartry Road, Dublin 6.  
T: +353 (0)1 4987000  
W: www.reddyarchitecture.com  
E: info@reddyarchitecture.com

3.1 PLANNING

JOB UCD STUDENT RESIDENCES MASTERPLAN			
CLIENT UCD			
DRAWING RESIDENT BLOCKS C FIFTH FLOOR PLAN			
DATE	04.11.2016	SCALE	1:200 @ A1
DRN.	Andrew Murphy	CHECKED	Hans Smit
JOB NO.	15-052	DWG NO.	3.1_135
REVISION			

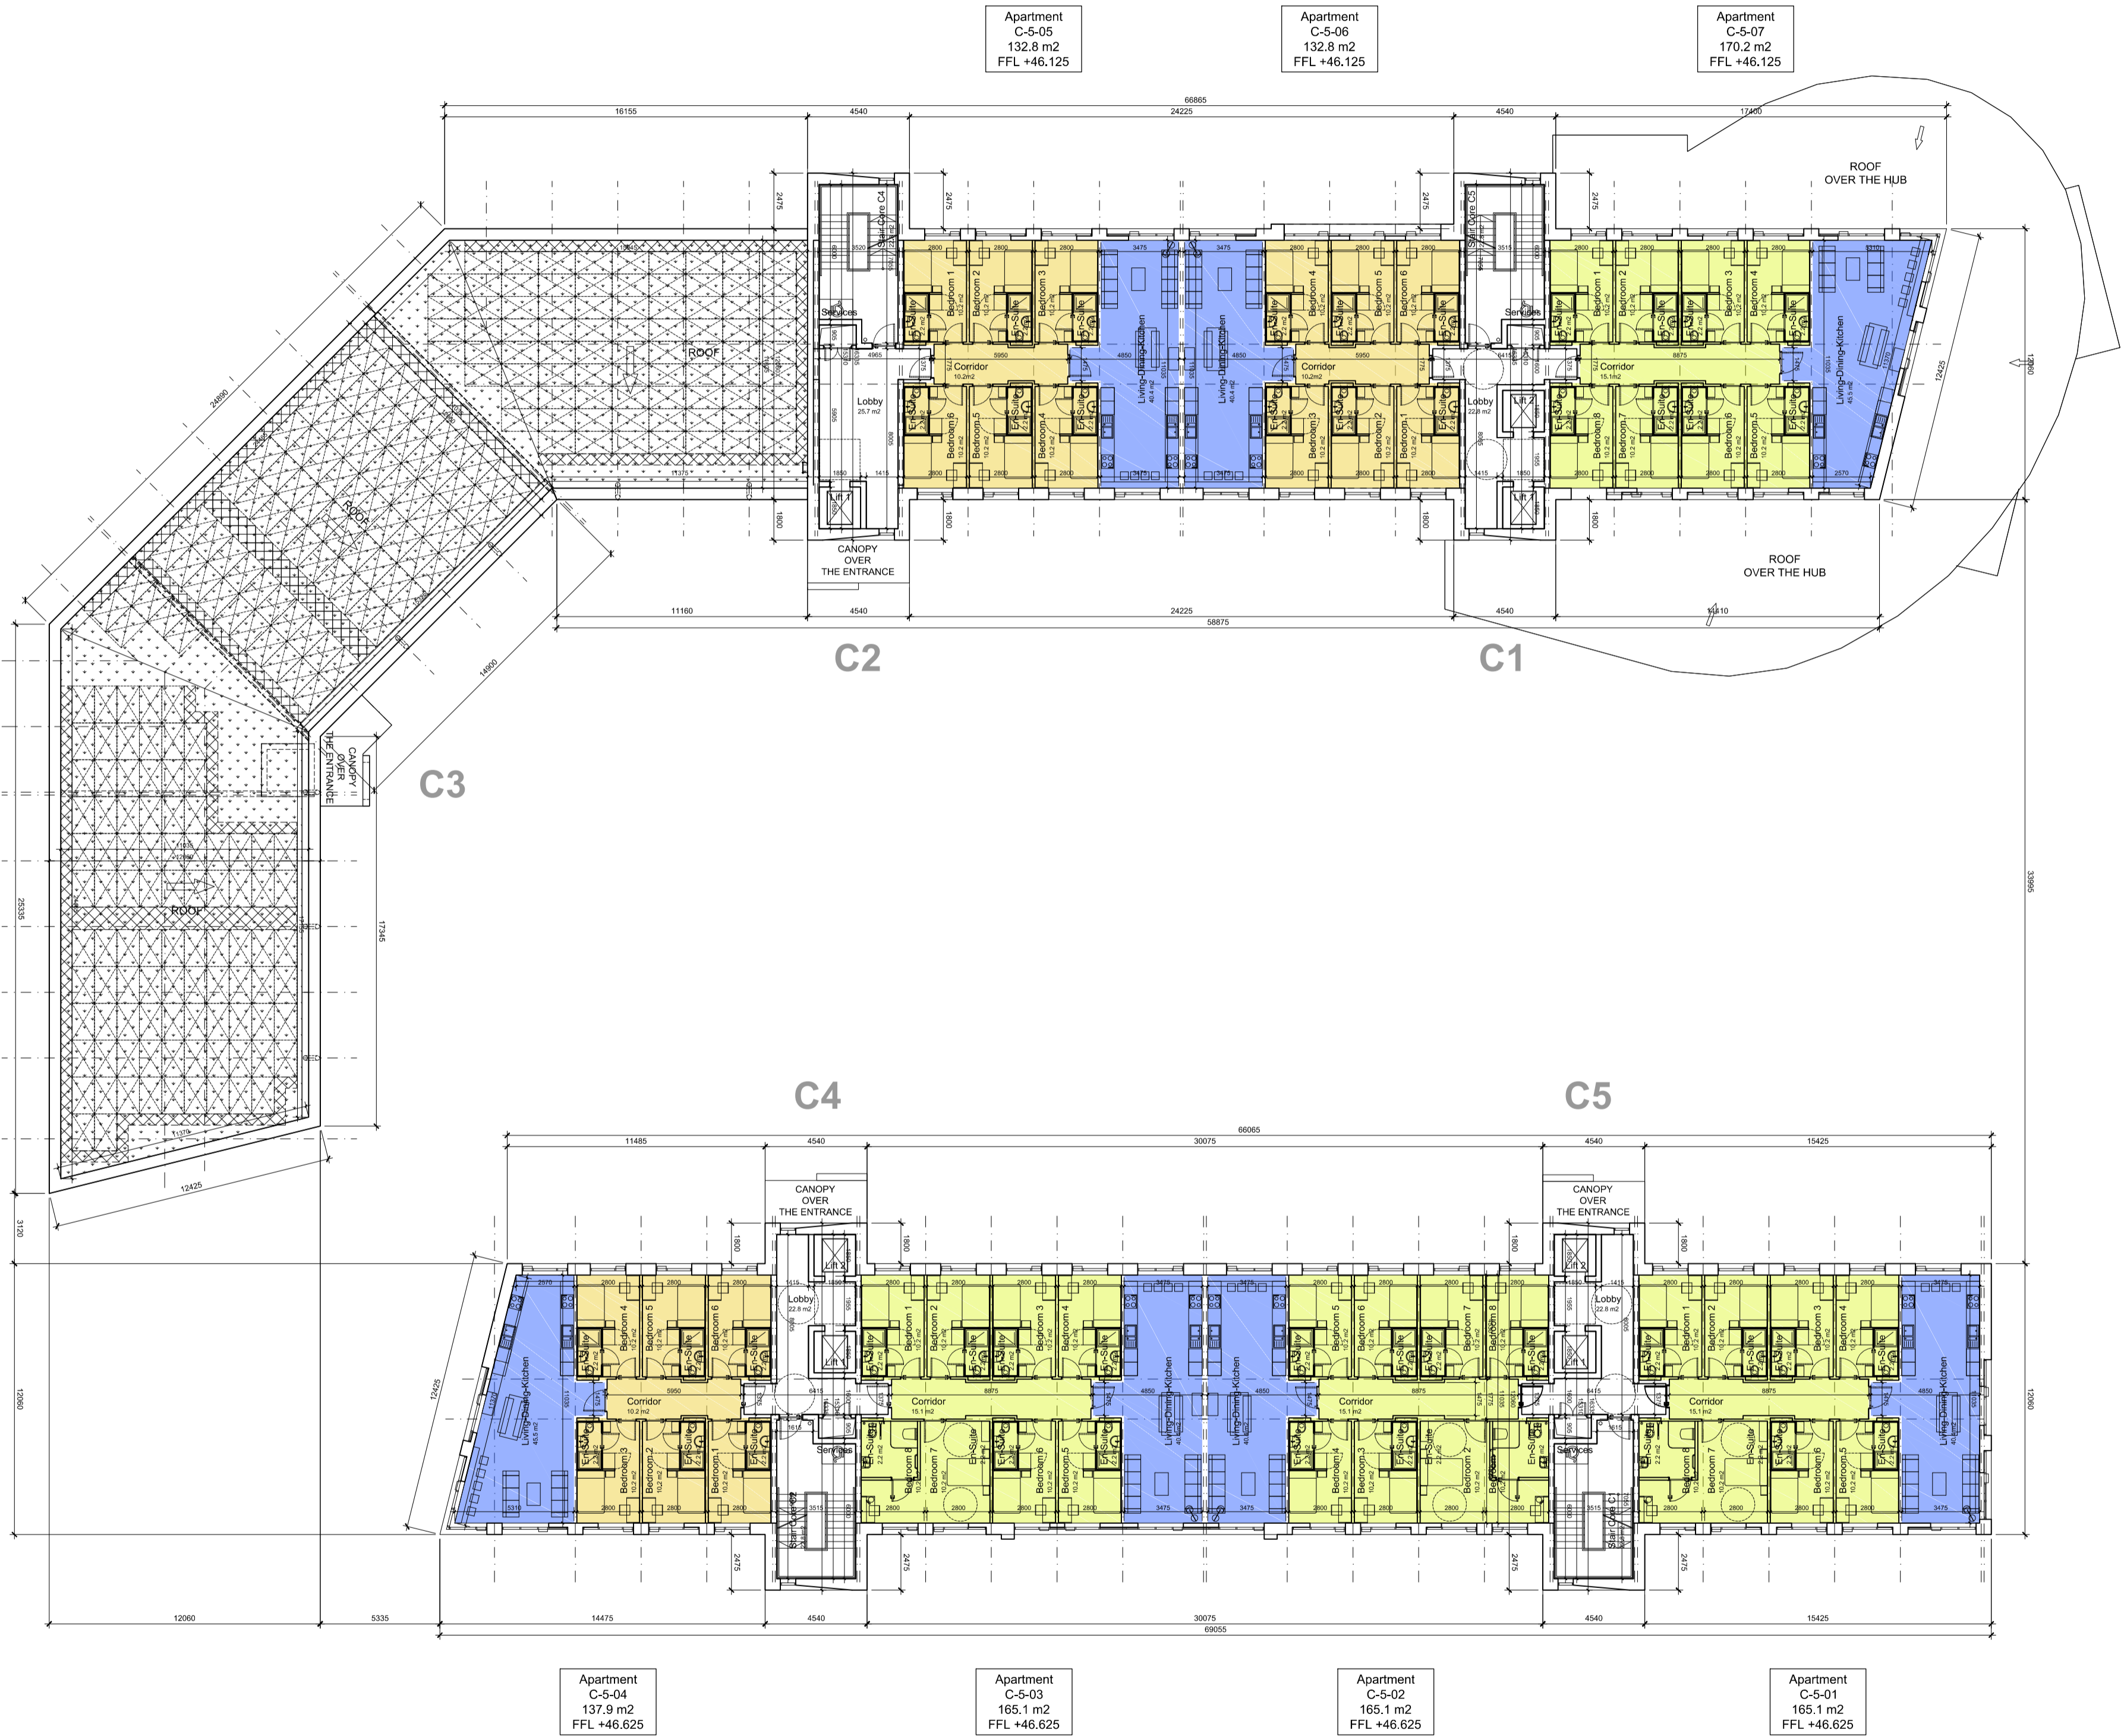

BLOCK C - APARTMENTS FIFTH FLOOR PLAN  
SCALE 1:200