


DO NOT SCALE FROM THIS DRAWING. USE FIGURED DIMENSIONS IN ALL CASES. VERIFY DIMENSIONS ON SITE AND REPORT ANY DISCREPANCIES TO THE ARCHITECTS IMMEDIATELY. THIS DRAWING TO BE READ IN CONJUNCTION WITH THE ARCHITECTS SPECIFICATION. © THIS DRAWING IS COPYRIGHT AND MAY ONLY BE REPRODUCED WITH THE ARCHITECTS PERMISSION.

NOTES

KEY PLAN

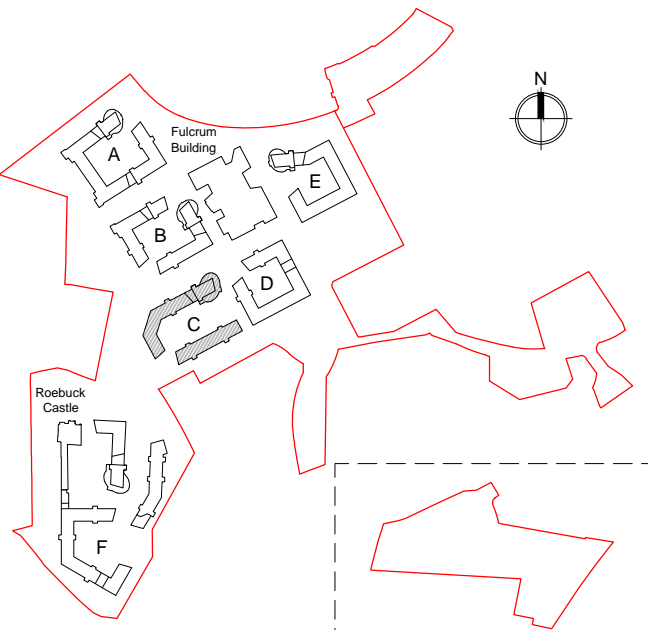

LEGEND

APARTMENT SIZES

- 8 - BED
- 7 - BED WITH AMBULANT
- 7 - BED
- 6 - BED
- 5 - BED
- 4 - BED
- LIVING-DINING-KITCHEN
- SEDUM ROOF EXTEND
- SOLAR PANELS




REV	DTE	DRN	ISSUE

Reddy Architecture + Urbanism
Dublin Office,
Dartary Mills, Dartary Road, Dublin 6.
T: +353 (0)1 4987000
W: www.reddyarchitecture.com
E: info@reddyarchitecture.com

3.1 PLANNING

JOB UCD STUDENT RESIDENCES MASTERPLAN	CLIENT UCD	DRAWING RESIDENT BLOCKS C SIXTH FLOOR PLAN
DATE 04.11.2016	SCALE 1:200 @ A1	DRN. Andrew Murphy
DRN. Andrew Murphy	CHECKED Hans Smit	REVISION
JOB NO. 15-052	DWG NO. 3.1_136	REVISION

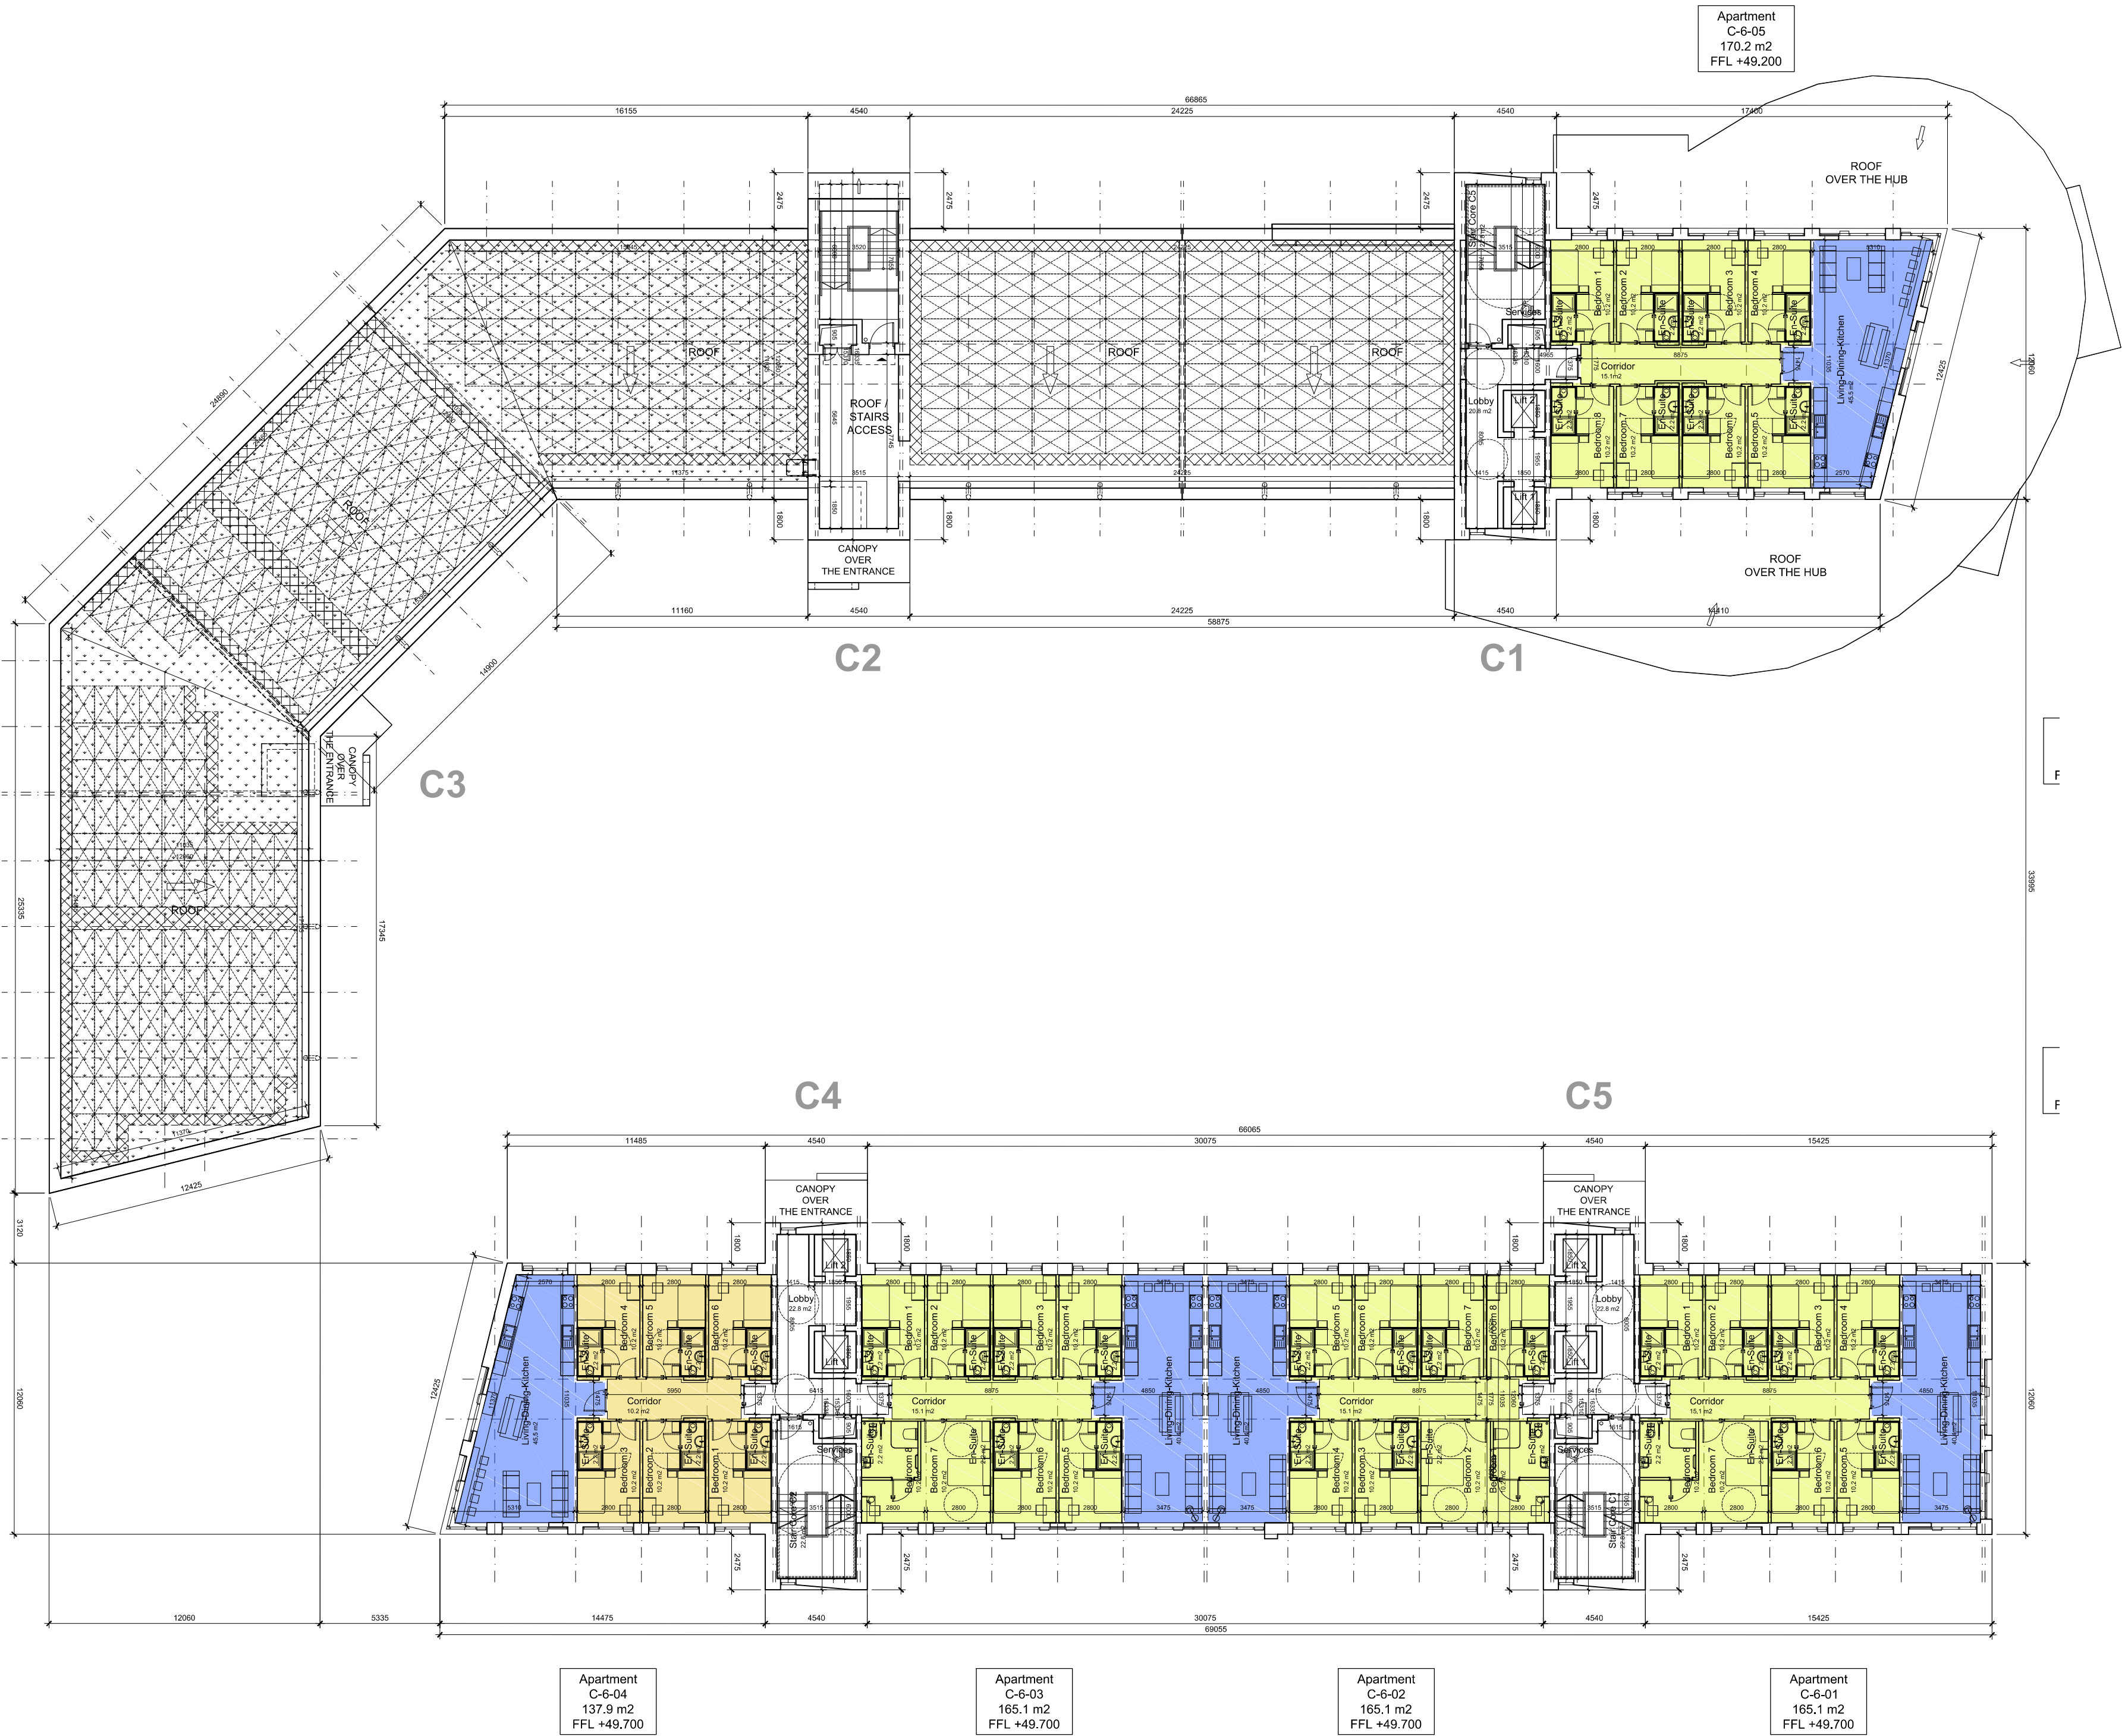

BLOCK C - APARTMENTS SIXTH FLOOR PLAN
SCALE 1:200