


DO NOT SCALE FROM THIS DRAWING. USE FIGURED DIMENSIONS IN ALL CASES. VERIFY DIMENSIONS ON SITE AND REPORT ANY DISCREPANCIES TO THE ARCHITECTS IMMEDIATELY. THIS DRAWING TO BE READ IN CONJUNCTION WITH THE ARCHITECTS SPECIFICATION. © THIS DRAWING IS COPYRIGHT AND MAY ONLY BE REPRODUCED WITH THE ARCHITECTS PERMISSION.

NOTES

KEY PLAN

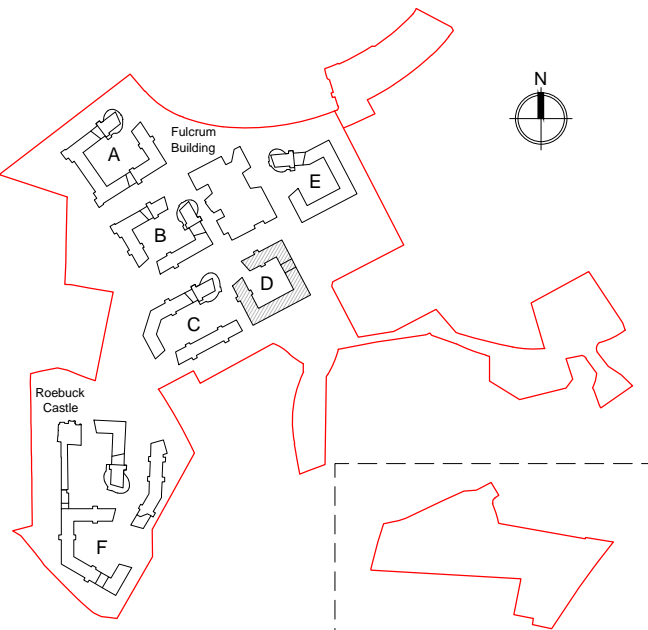

LEGEND

APARTMENT SIZES

- 14 - BED RESIDENCE HALL
- 8 - BED
- 7 - BED WITH AMBULANT
- 7 - BED
- 6 - BED
- 5 - BED
- 4 - BED

LIVING-DINING-KITCHEN




REV	DTE	DRN	ISSUE



Reddy Architecture + Urbanism  
Dublin Office,  
Dartary Mills, Dartary Road, Dublin 6.  
T: +353 (0)1 4987000  
W: www.reddyarchitecture.com  
E: info@reddyarchitecture.com

3.1 PLANNING

JOB UCD STUDENT RESIDENCES MASTERPLAN		
CLIENT UCD		
DRAWING RESIDENT BLOCKS D SECOND FLOOR PLAN		
DATE	04.11.2016	SCALE 1:200 @ A1
DRN.	Andrew Murphy	CHECKED Hans Smit
JOB NO.	DWG NO.	REVISION
15-052	3.1_142	

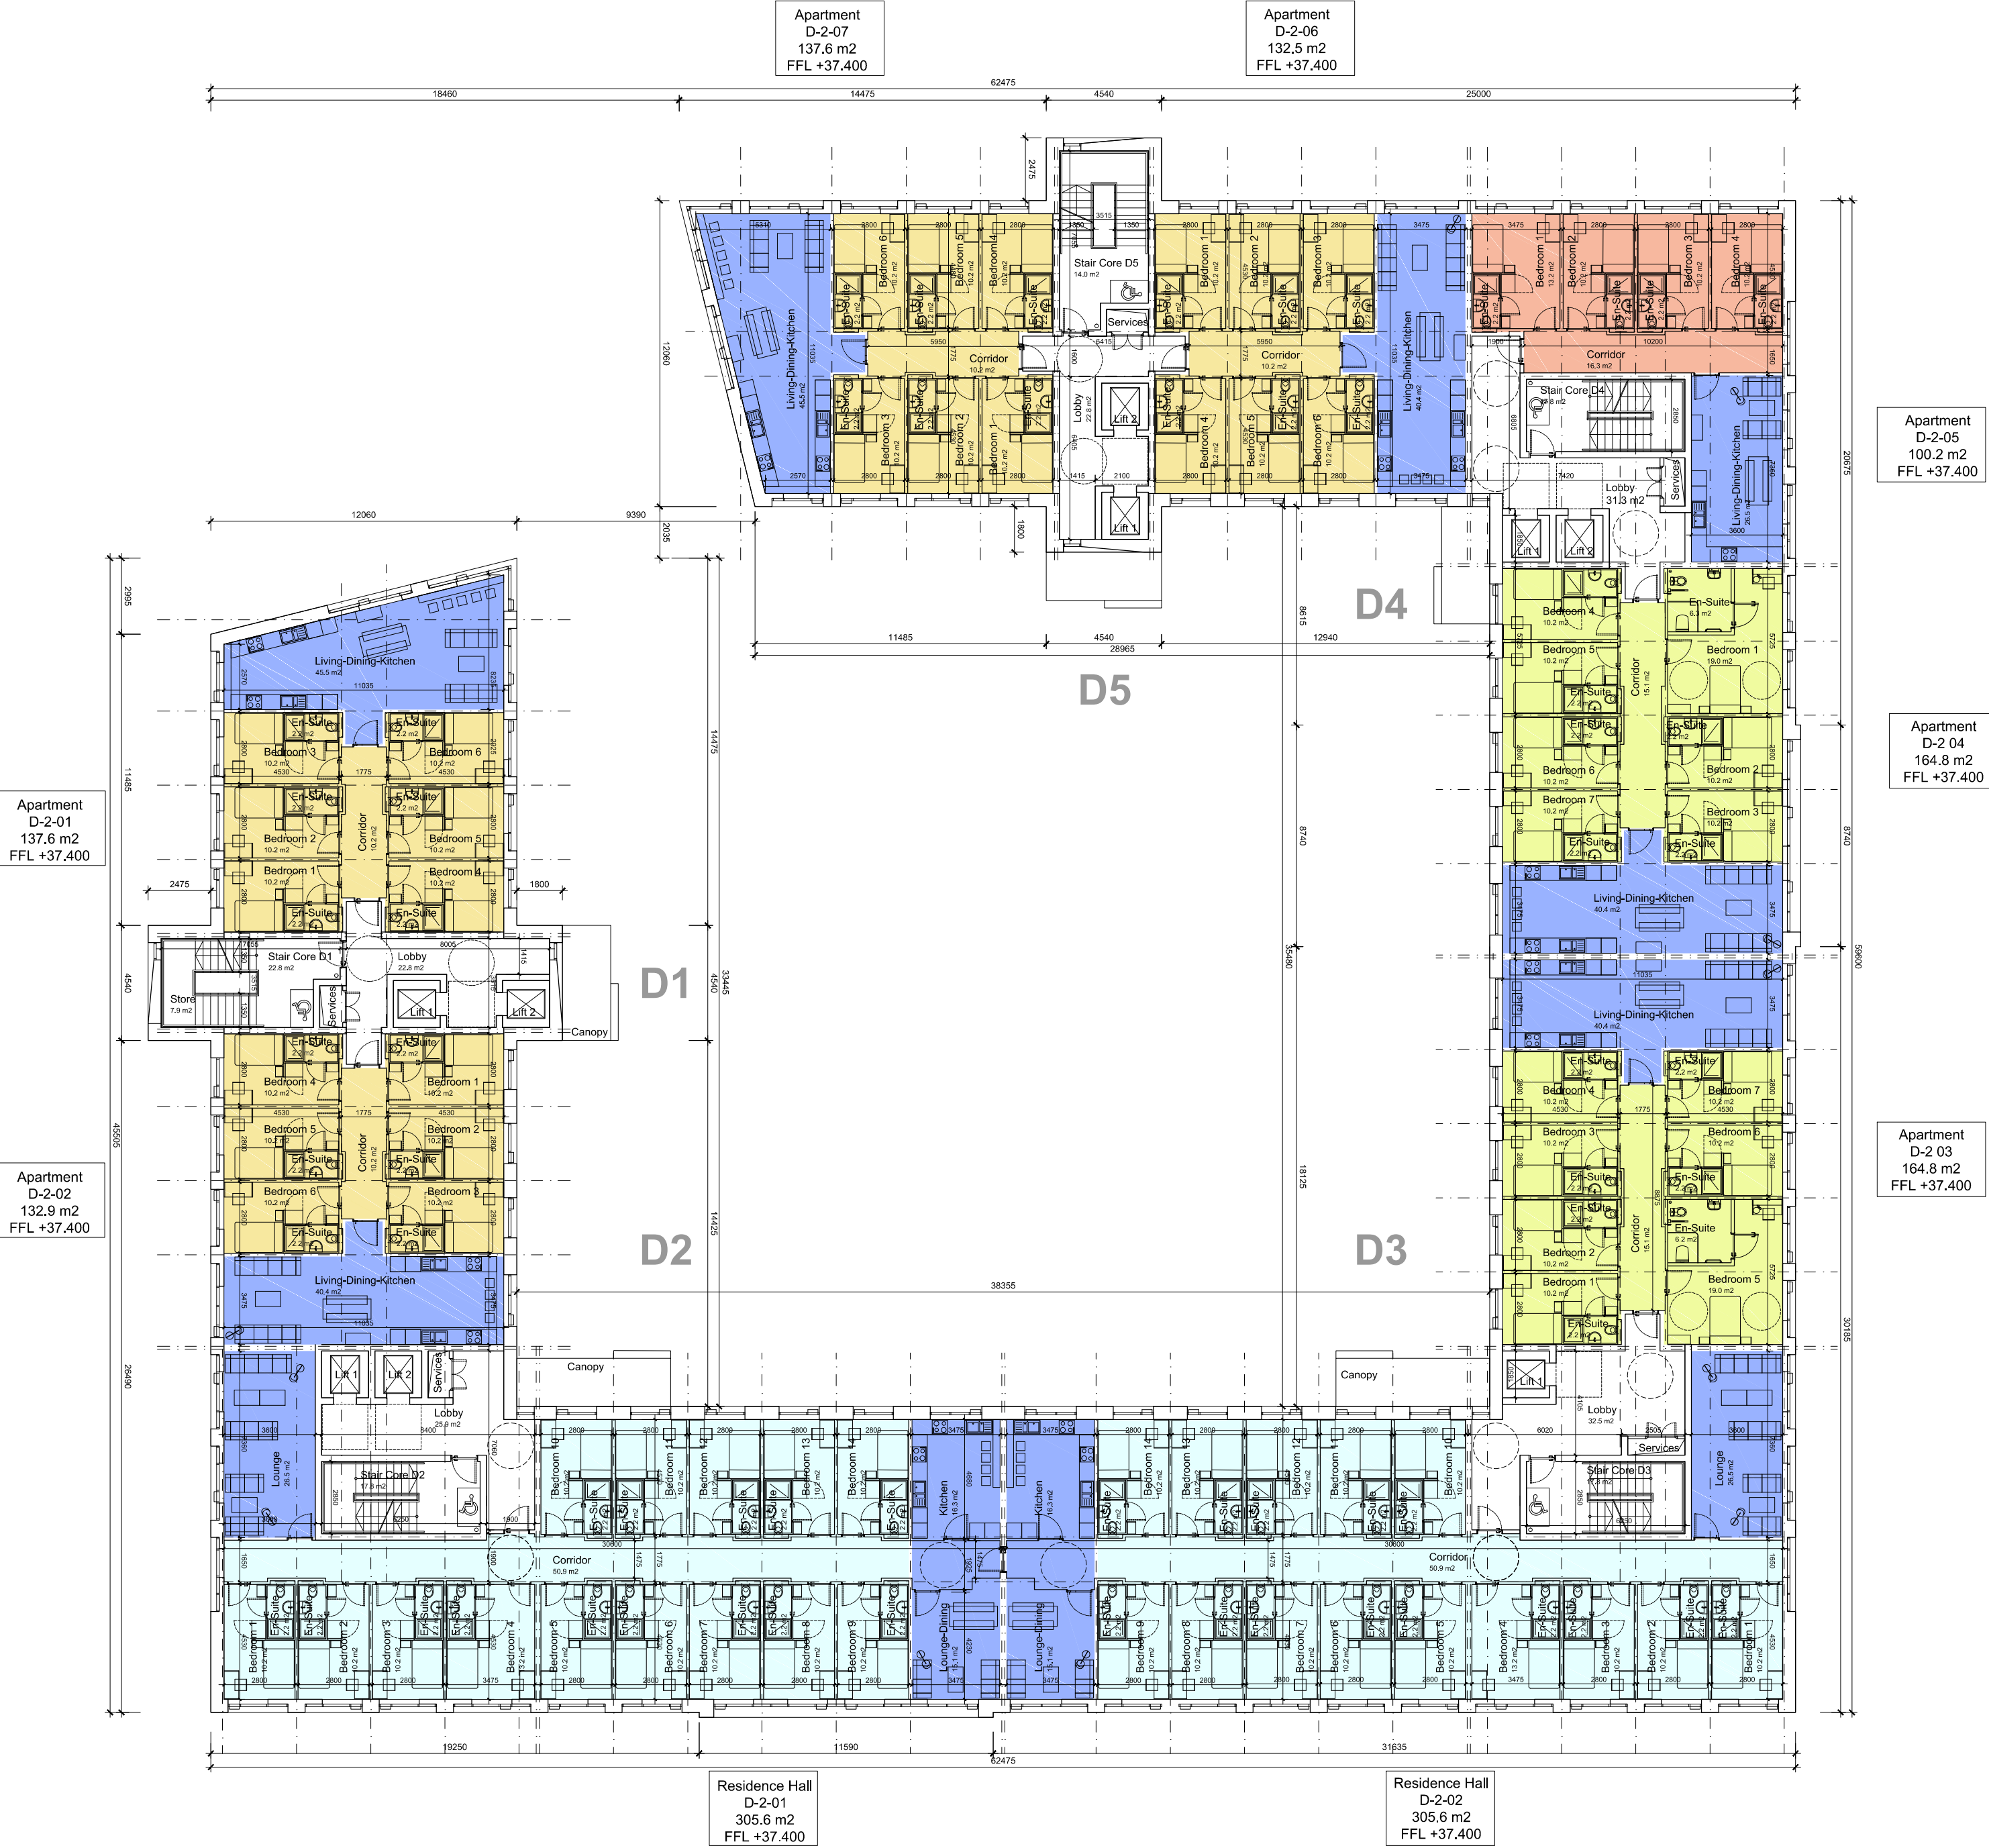

BLOCK D - APARTMENTS SECOND FLOOR PLAN  
SCALE 1:200