



DO NOT SCALE FROM THIS DRAWING. USE FIGURED DIMENSIONS IN ALL CASES. VERIFY DIMENSIONS ON SITE AND REPORT ANY DISCREPANCIES TO THE ARCHITECTS IMMEDIATELY. THIS DRAWING IS TO BE READ IN CONJUNCTION WITH THE ARCHITECTS SPECIFICATION. © THIS DRAWING IS COPYRIGHT AND MAY ONLY BE REPRODUCED WITH THE ARCHITECTS PERMISSION.

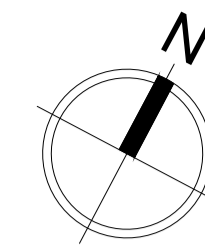


NOTES

KEY PLAN

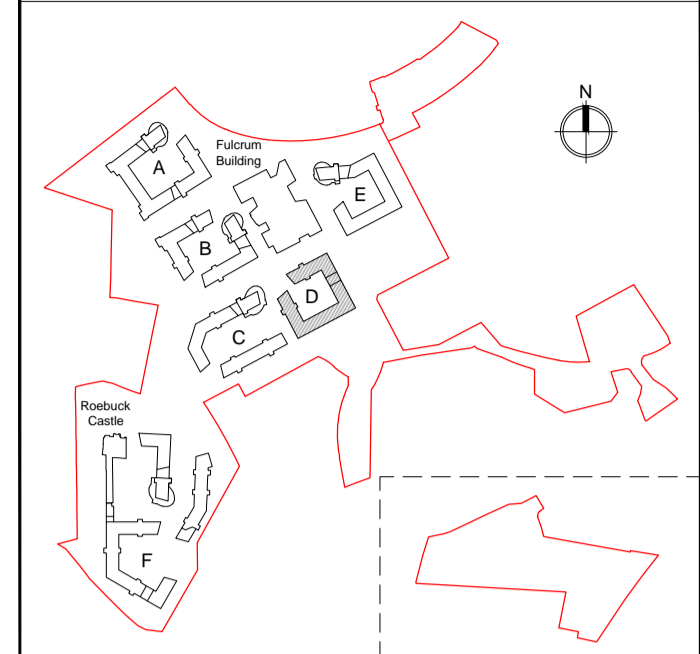

LEGEND

- APARTMENT SIZES
- 8 - BED
 - 7 - BED WITH AMBULANT
 - 7 - BED
 - 6 - BED
 - 5 - BED
 - 4 - BED
 - LIVING-DINING-KITCHEN
 - SEDUM ROOF EXTEND
 - SOLAR PANELS

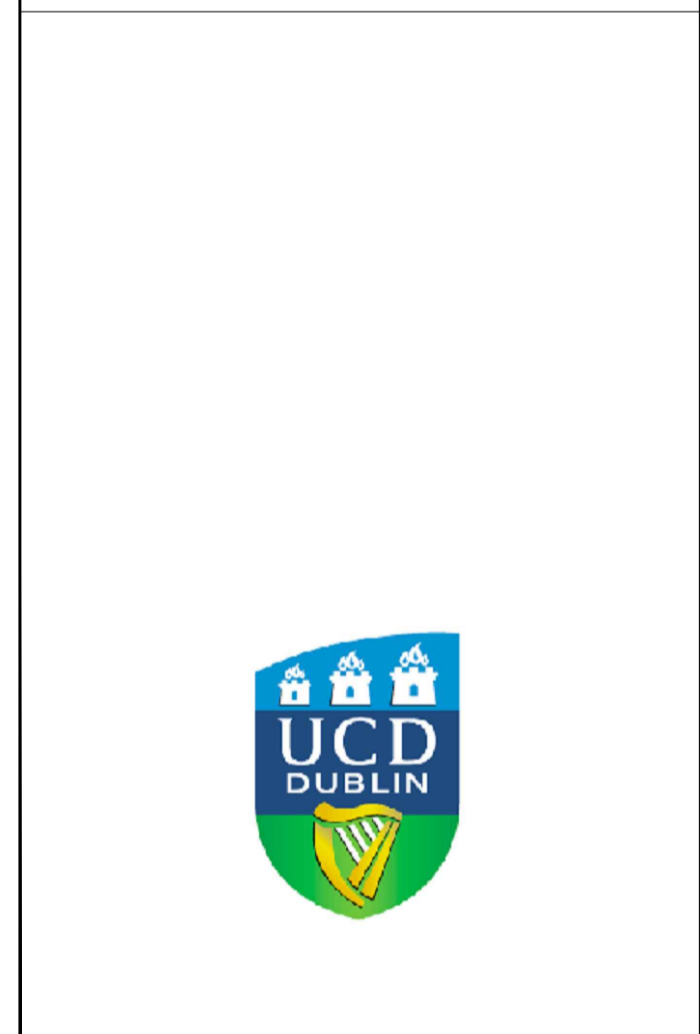

| | | | |
|--|--|--|--|
| | | | |
| | | | |
| | | | |
| | | | |

| REV | DTE | DRN | ISSUE |
|-----|-----|-----|-------|
| | | | |

Reddy Architecture + Urbanism
 Dublin Office:
 Darryl Mills, Darryl Road, Dublin 6.
 T: +353 (0)1 4987000
 W: www.reddyarchitecture.com
 E: info@reddyarchitecture.com

3.1 PLANNING


JOB
 UCD STUDENT RESIDENCES
 MASTERPLAN

CLIENT
 UCD

DRAWING
 RESIDENT BLOCKS D
 EIGHTH FLOOR PLAN

| | | | |
|------|---------------|---------|------------|
| DATE | 04.11.2016 | SCALE | 1:200 @ A1 |
| DRN. | Andrew Murphy | CHECKED | Hans Smit |

| | | |
|---------|---------|----------|
| JOB NO. | DWG NO. | REVISION |
| 15-052 | 3.1_148 | |

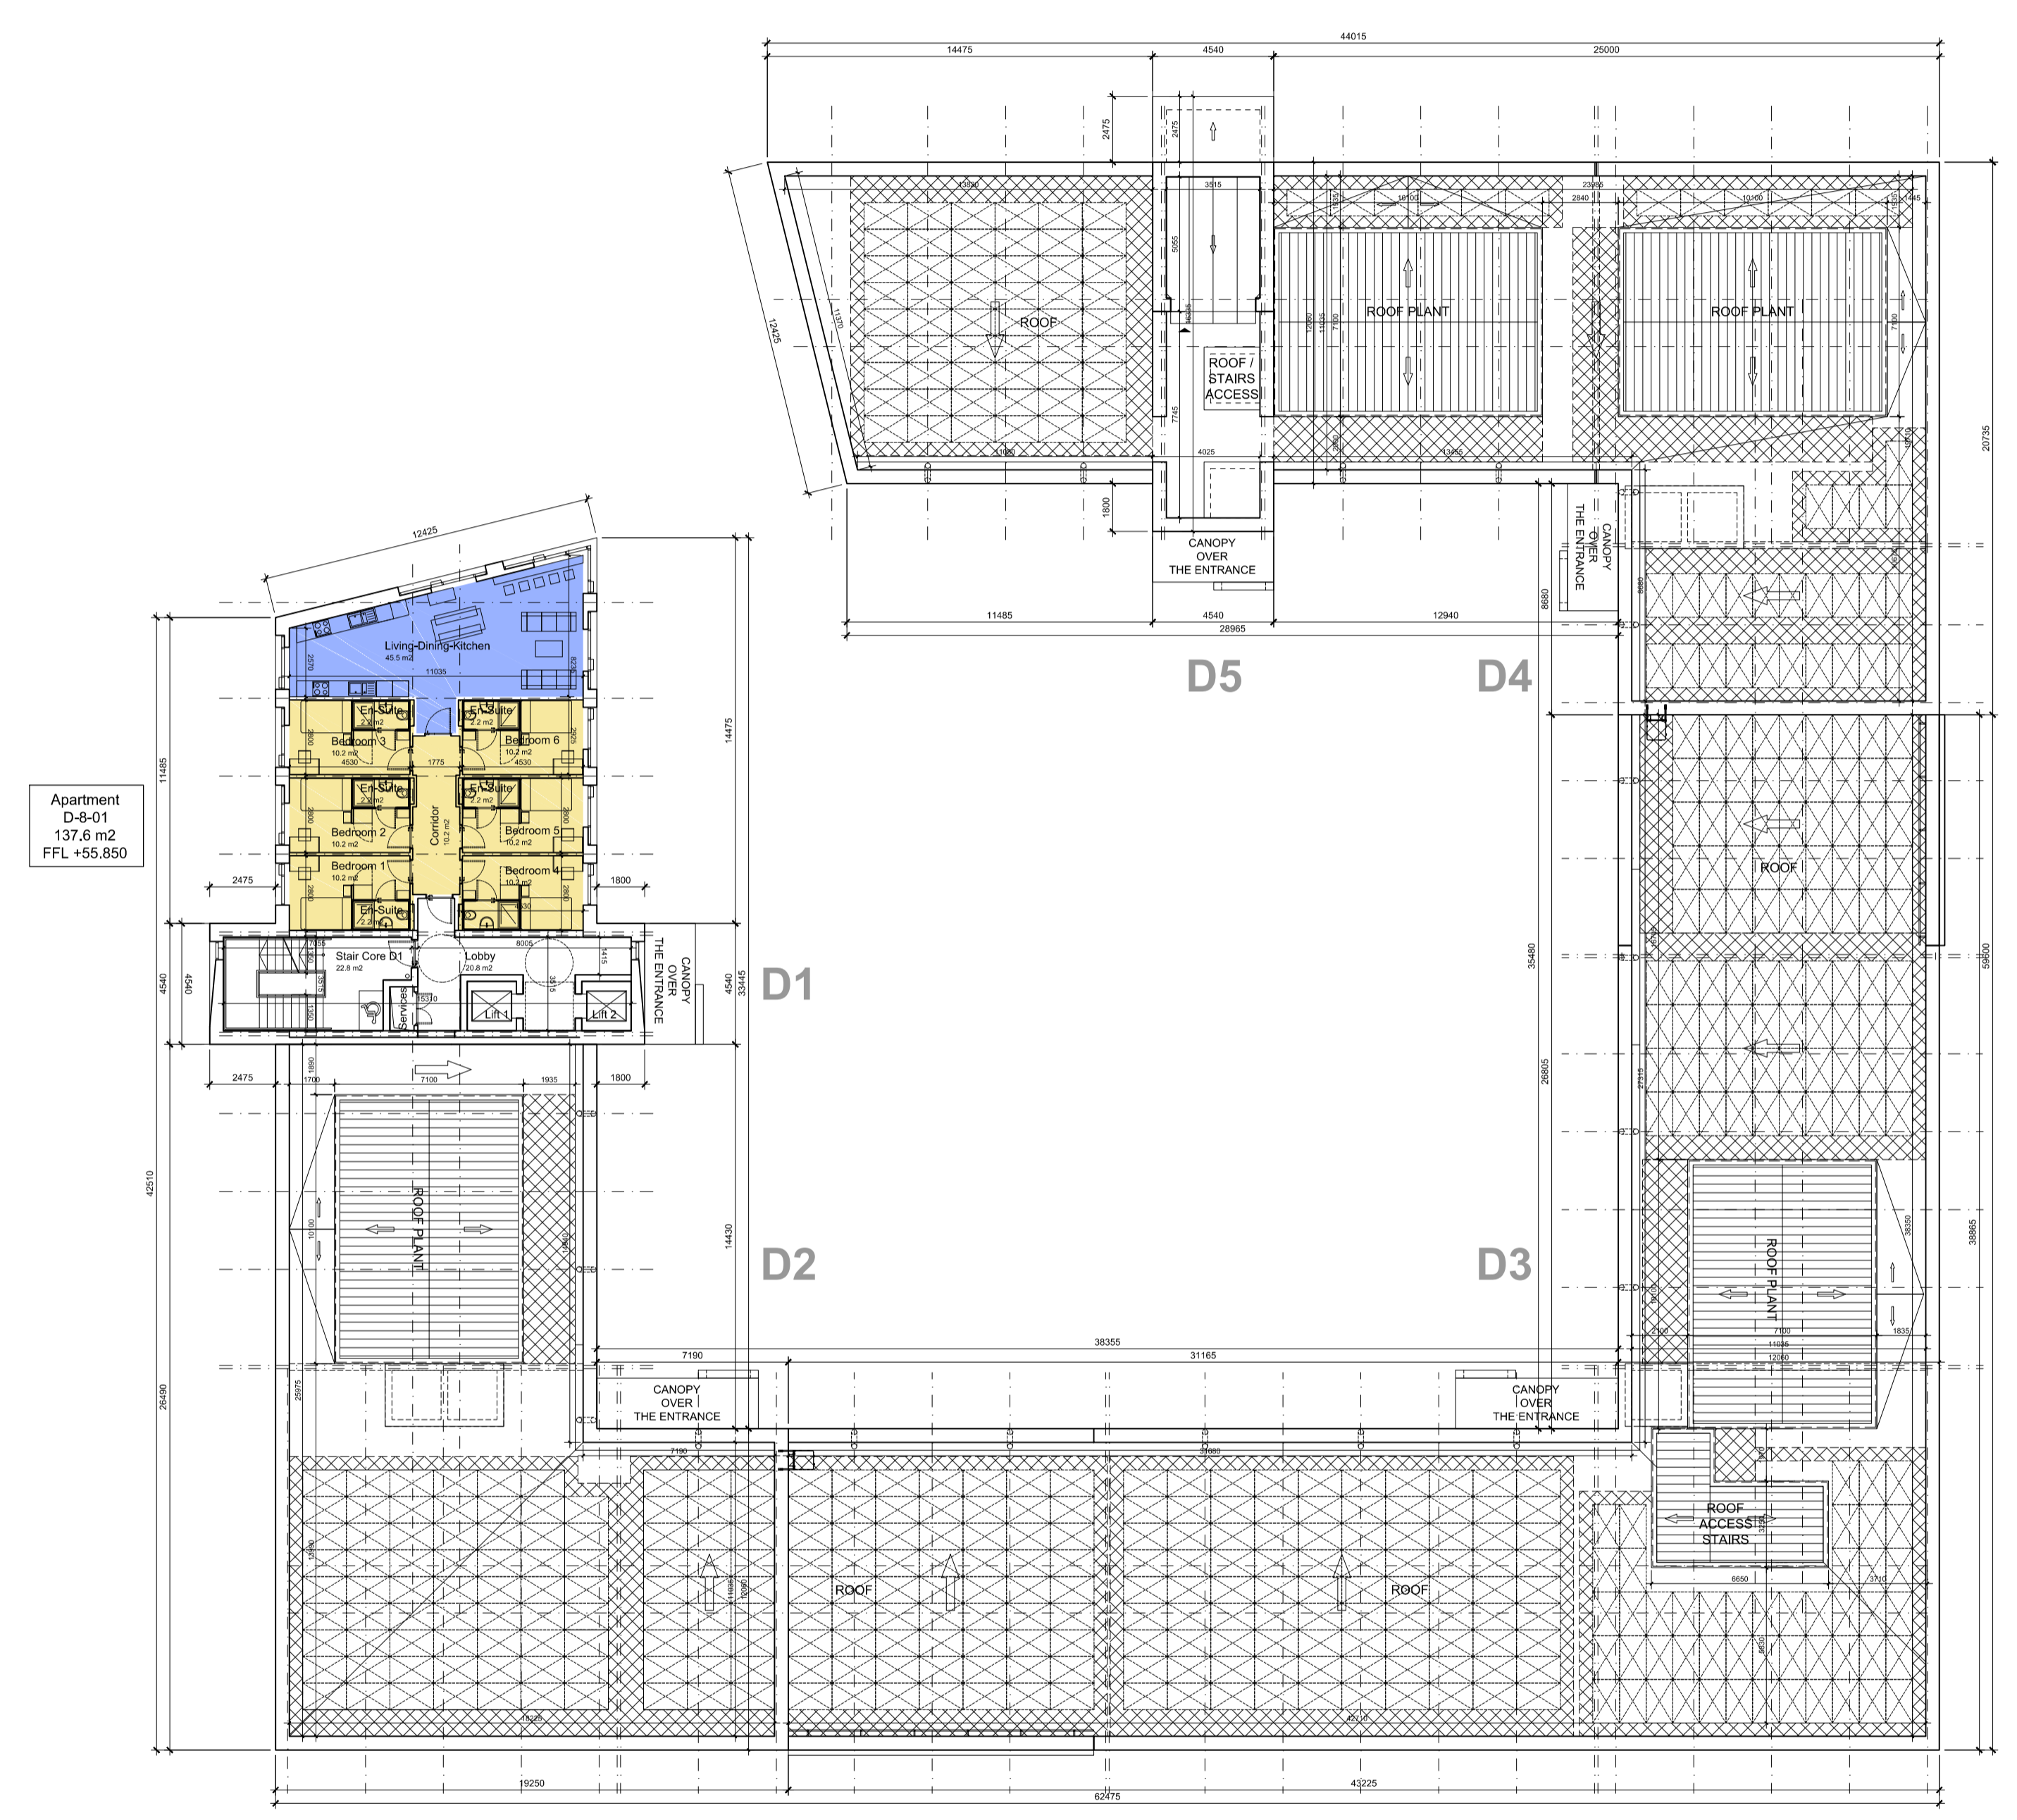

Apartment
 D-8-01
 137.6 m²
 FFL +55.850

BLOCK D - APARTMENTS EIGHTH FLOOR PLAN
 SCALE 1:200