


DO NOT SCALE FROM THIS DRAWING. USE FIGURED DIMENSIONS IN ALL CASES. VERIFY DIMENSIONS ON SITE AND REPORT ANY DISCREPANCIES TO THE ARCHITECTS IMMEDIATELY. THIS DRAWING IS TO BE READ IN CONJUNCTION WITH THE ARCHITECTS SPECIFICATION. © THIS DRAWING IS COPYRIGHT AND MAY ONLY BE REPRODUCED WITH THE ARCHITECTS PERMISSION.


NOTES

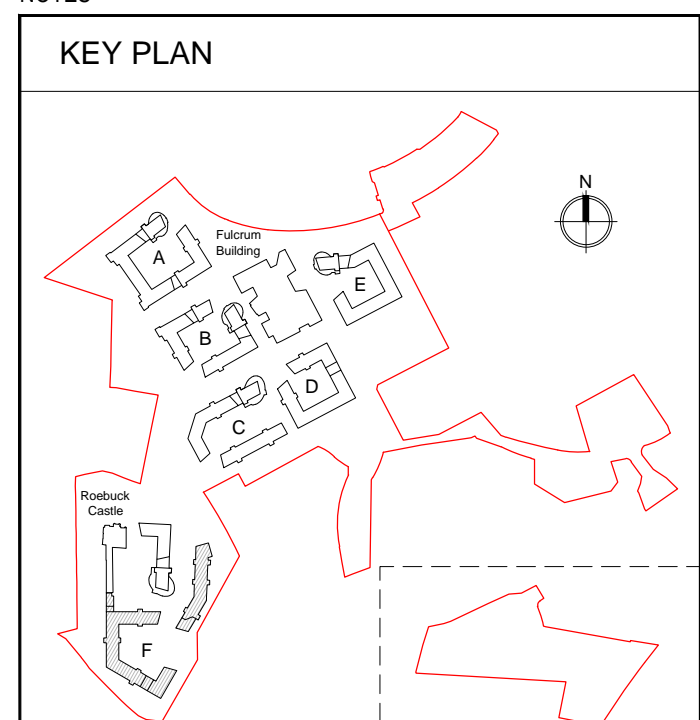

LEGEND

APARTMENT SIZES

| |
|-----------------------|
| 8 - BED |
| 7 - BED WITH AMBULANT |
| 7 - BED |
| 6 - BED |
| 5 - BED |
| 4 - BED |
| LIVING-DINING-KITCHEN |
| RESIDENCE HALL |

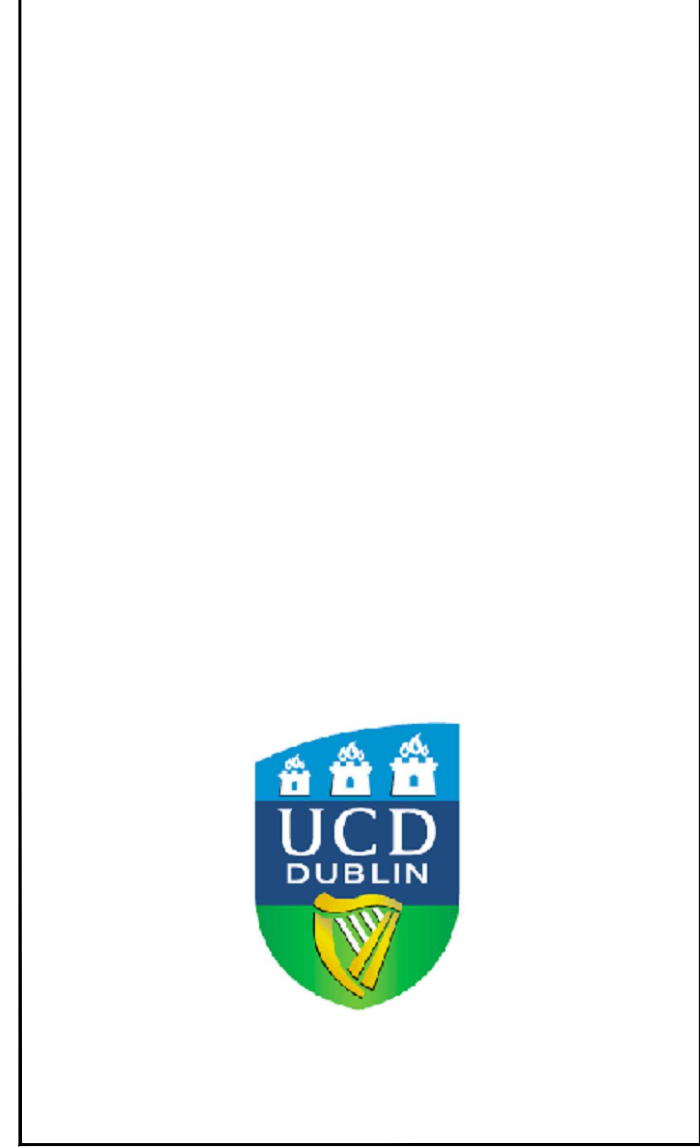

| REV | DTE | DRN | ISSUE |
|-----|-----|-----|-------|
| | | | |
| | | | |
| | | | |
| | | | |
| | | | |
| | | | |
| | | | |
| | | | |
| | | | |

reddyarchitecture+urbanism

Reddy Architecture + Urbanism
Dublin Office,
Dartry Mills, Dartry Road, Dublin 6.

T: +353 (0)1 4987000
W: www.reddyarchitecture.com
E: info@reddyarchitecture.com

3.1 PLANNING

JOB
UCD STUDENT RESIDENCES
MASTERPLAN

CLIENT
UCD

DRAWING
RESIDENT BLOCKS F
THIRD FLOOR PLAN

| | | | |
|------|---------------|---------|------------|
| DATE | 04.11.2016 | SCALE | 1:200 @ A1 |
| DRN. | Andrew Murphy | CHECKED | Hans Smit |

| | | |
|---------|---------|----------|
| JOB NO. | DWG NO. | REVISION |
| 15-052 | 3.1_163 | |

BLOCK F - APARTMENTS THIRD FLOOR PLAN
SCALE 1:200