


DO NOT SCALE FROM THIS DRAWING. USE FIGURED DIMENSIONS IN ALL CASES. VERIFY DIMENSIONS ON SITE AND REPORT ANY DISCREPANCIES TO THE ARCHITECTS IMMEDIATELY. THIS DRAWING IS TO BE READ IN CONJUNCTION WITH THE ARCHITECTS SPECIFICATION. © THIS DRAWING IS COPYRIGHT AND MAY ONLY BE REPRODUCED WITH THE ARCHITECTS PERMISSION.

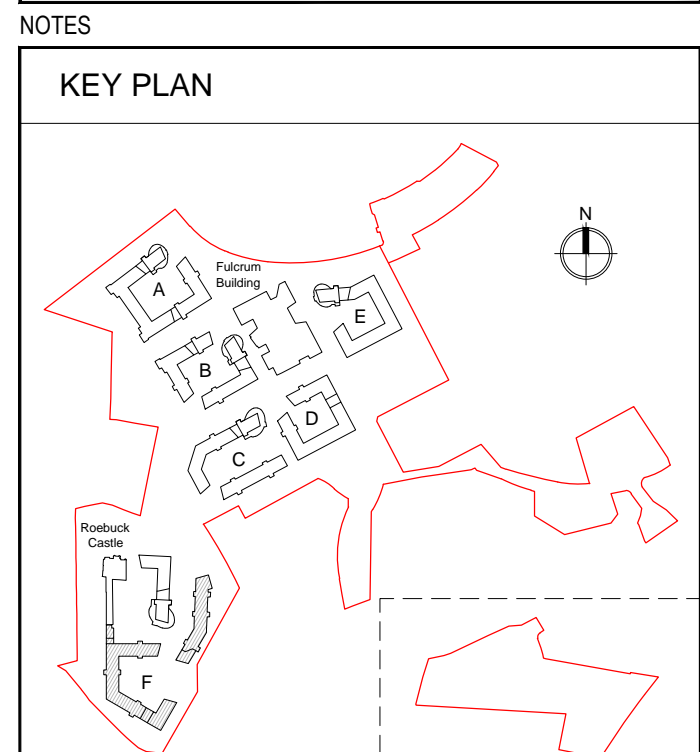

- LEGEND**
- APARTMENT SIZES**
- 8 - BED
  - 7 - BED WITH AMBULANT
  - 7 - BED
  - 6 - BED
  - 5 - BED
  - 4 - BED
- LIVING-DINING-KITCHEN
- RESIDENCE HALL
- SEDUM ROOF EXTEND
- SOLAR PANELS



REV	DTE	DRN	ISSUE
-----	-----	-----	-------

**reddyarchitecture+urbanism**

Reddy Architecture + Urbanism  
Dublin Office,  
Dartary Mills, Dartary Road, Dublin 6.

T: +353 (0)1 4987000  
W: www.reddyarchitecture.com  
E: info@reddyarchitecture.com

3.1 PLANNING

JOB  
UCD STUDENT RESIDENCES  
MASTERPLAN

CLIENT  
UCD

DRAWING RESIDENT BLOCKS F FOURTH FLOOR PLAN			
DATE	04.11.2016	SCALE	1:200 @ A1
DRN.	Andrew Murphy	CHECKED	Hans Smit
JOB NO.	DWG NO.	REVISION	
15-052	3.1_164		

BLOCK F - APARTMENTS FOURTH FLOOR PLAN  
SCALE 1:200