










## NOTES

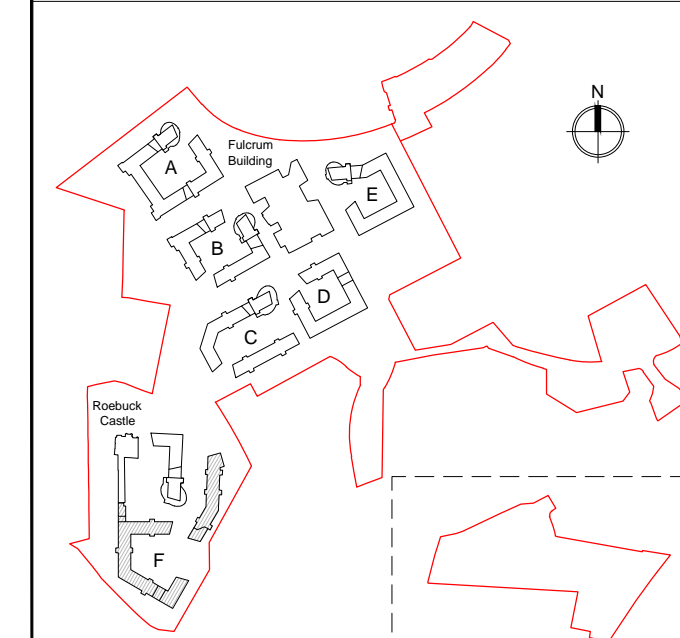

KEY PLAN

 

LEGEND  
APARTMENT

- |   |                       |
|---|-----------------------|
|  | 8 - BED               |
|  | 7 - BED WITH AMBULANT |
|  | 7 - BED               |
|  | 6 - BED               |
|  | 5 - BED               |
|  | 4 - BED               |

-  LIVING-DINING-KITCHEN
-  RESIDENCE HALL

- |   |                   |
|---|-------------------|
|  | SEDUM ROOF EXTEND |
|  | SOLAR PANELS      |



	04.08.2016		
		HUS	
REV	DTE	DRN	ISSUE



Reddy Architecture + Urbanism  
Dublin Office,  
Dartry Mills, Dartry Road, Dublin 6  
T: +353 (0)1 4987000  
W: [www.reddyarchitecture.com](http://www.reddyarchitecture.com)  
E: [info@reddyarchitecture.com](mailto:info@reddyarchitecture.com)

### 3.1 PLANNING

JOB  
UCD STUDENT RESIDENCES  
MASTERPLAN

CLIENT	UCD
--------	-----

DRAWING  
RESIDENT BLOCKS F  
FIFTH FLOOR PLAN

DATE	04.11.2016	SCALE	1:200 @ A1
DRN.	Andrew Murphy	CHECKED	Hans Smit

JOB NO.	DWG NO.	REVISION
15-052	3.1 165	

BLOCK F - APARTMENTS FIFTH FLOOR PLAN  
SCALE 1:200