


NOTES

KEY PLAN

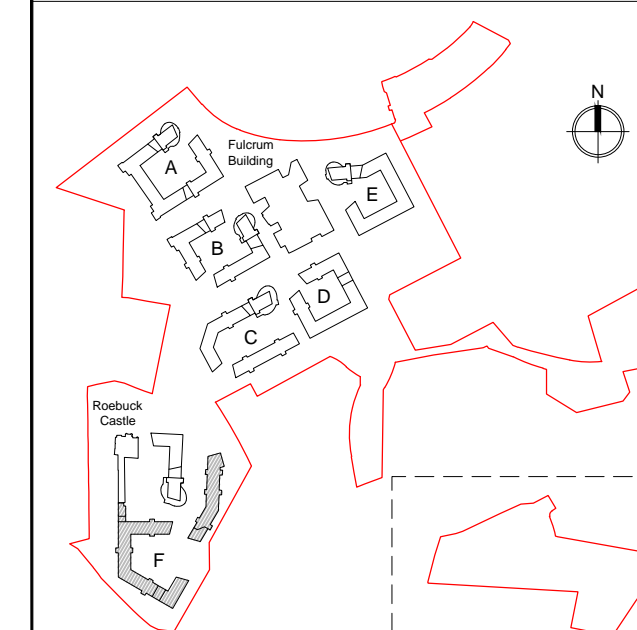

LEGEND
APARTMENT

- | | |
|---|-----------------------|
|  | 8 - BED |
|  | 7 - BED WITH AMBULANT |
|  | 7 - BED |
|  | 6 - BED |
|  | 5 - BED |
|  | 4 - BED |
|  | LIVING-DINING-KITCHEN |
|  | SEDUM ROOF EXTEND |
|  | SOLAR PANELS |



REV	DTE	DRN	ISSUE
-----	-----	-----	-------



Reddy Architecture + Urbanism
Dublin Office,
Dartry Mills, Dartry Road, Dublin 6
T: +353 (0)1 4987000
W: www.reddyarchitecture.com
E: info@reddyarchitecture.com

3.1 PLANNING

JOB
UCD STUDENT RESIDENCES
MASTERPLAN

CLIENT	UCD
--------	-----

DRAWING
RESIDENT BLOCKS F
SIXTH FLOOR PLAN

DATE	04.11.2016	SCALE	1:200 @ A1
DRN.	Andrew Murphy	CHECKED	Hans Smit

JOB NO.	DWG NO.	REVISION
15-052	3.1 166	

BLOCK F - APARTMENTS SIXTH FLOOR PLAN
SCALE 1:200