
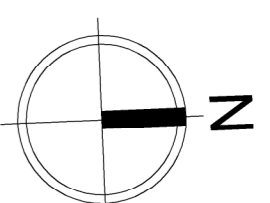


DO NOT SCALE FROM THIS DRAWING. USE FIGURED DIMENSIONS IN ALL CASES.
 ALL DIMENSIONS ON SITE AND ASSET PLAN REFERENCES TO THE
 ARCHITECT'S SPECIFICATION. © THIS DRAWING IS COPYRIGHT AND CAN ONLY BE
 REPRODUCED WITH THE ARCHITECT'S PERMISSION.

NOTES

KEY PLAN

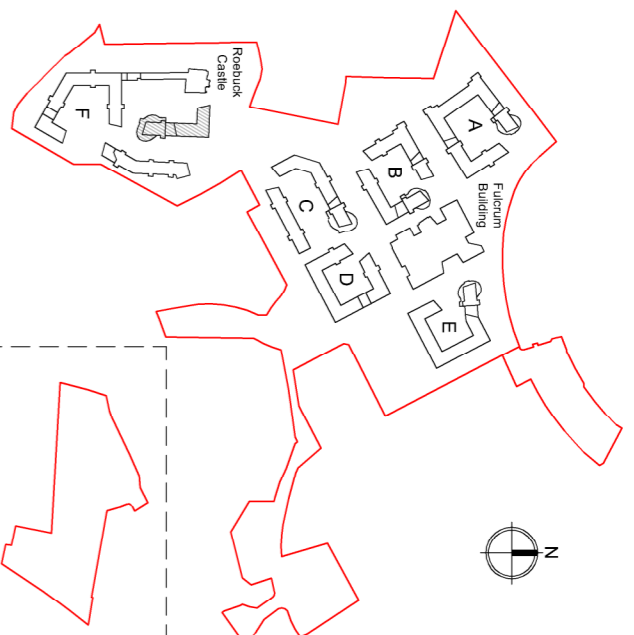

LEGEND

- APARTMENT SIZES
- 8 - BED
 - 7 - BED WITH AMBULANT
 - 7 - BED
 - 6 - BED
 - 5 - BED
 - 4 - BED
- LIVING-DINING-KITCHEN
 - STUDENT HUB



REV.	DTE	DRN	ISSUE

Reddy Architecture + Urbanism
 Dublin Office, Cherry Road, Dublin 6
 T: +353 (0)1 4682000
 E: info@reddyarchitecture.com



3.1 PLANNING

JOB
 UCD STUDENT RESIDENCES
 MASTERPLAN

CLIENT
 UCD

DRAWINGS
 RESIDENT BLOCKS F
 SECOND FLOOR PLAN

DATE	SCALE
04.11.2016	1:200 @ A1
DRN: Balázs Kelesztury	CHECKED: Harris Smith
JOB NO. 15-052	DWG NO. 3.1_172
	REVISION

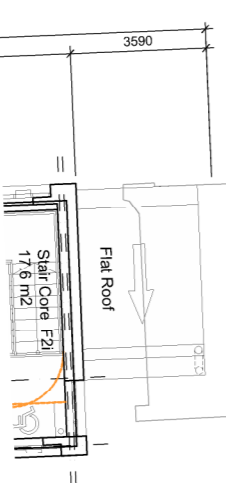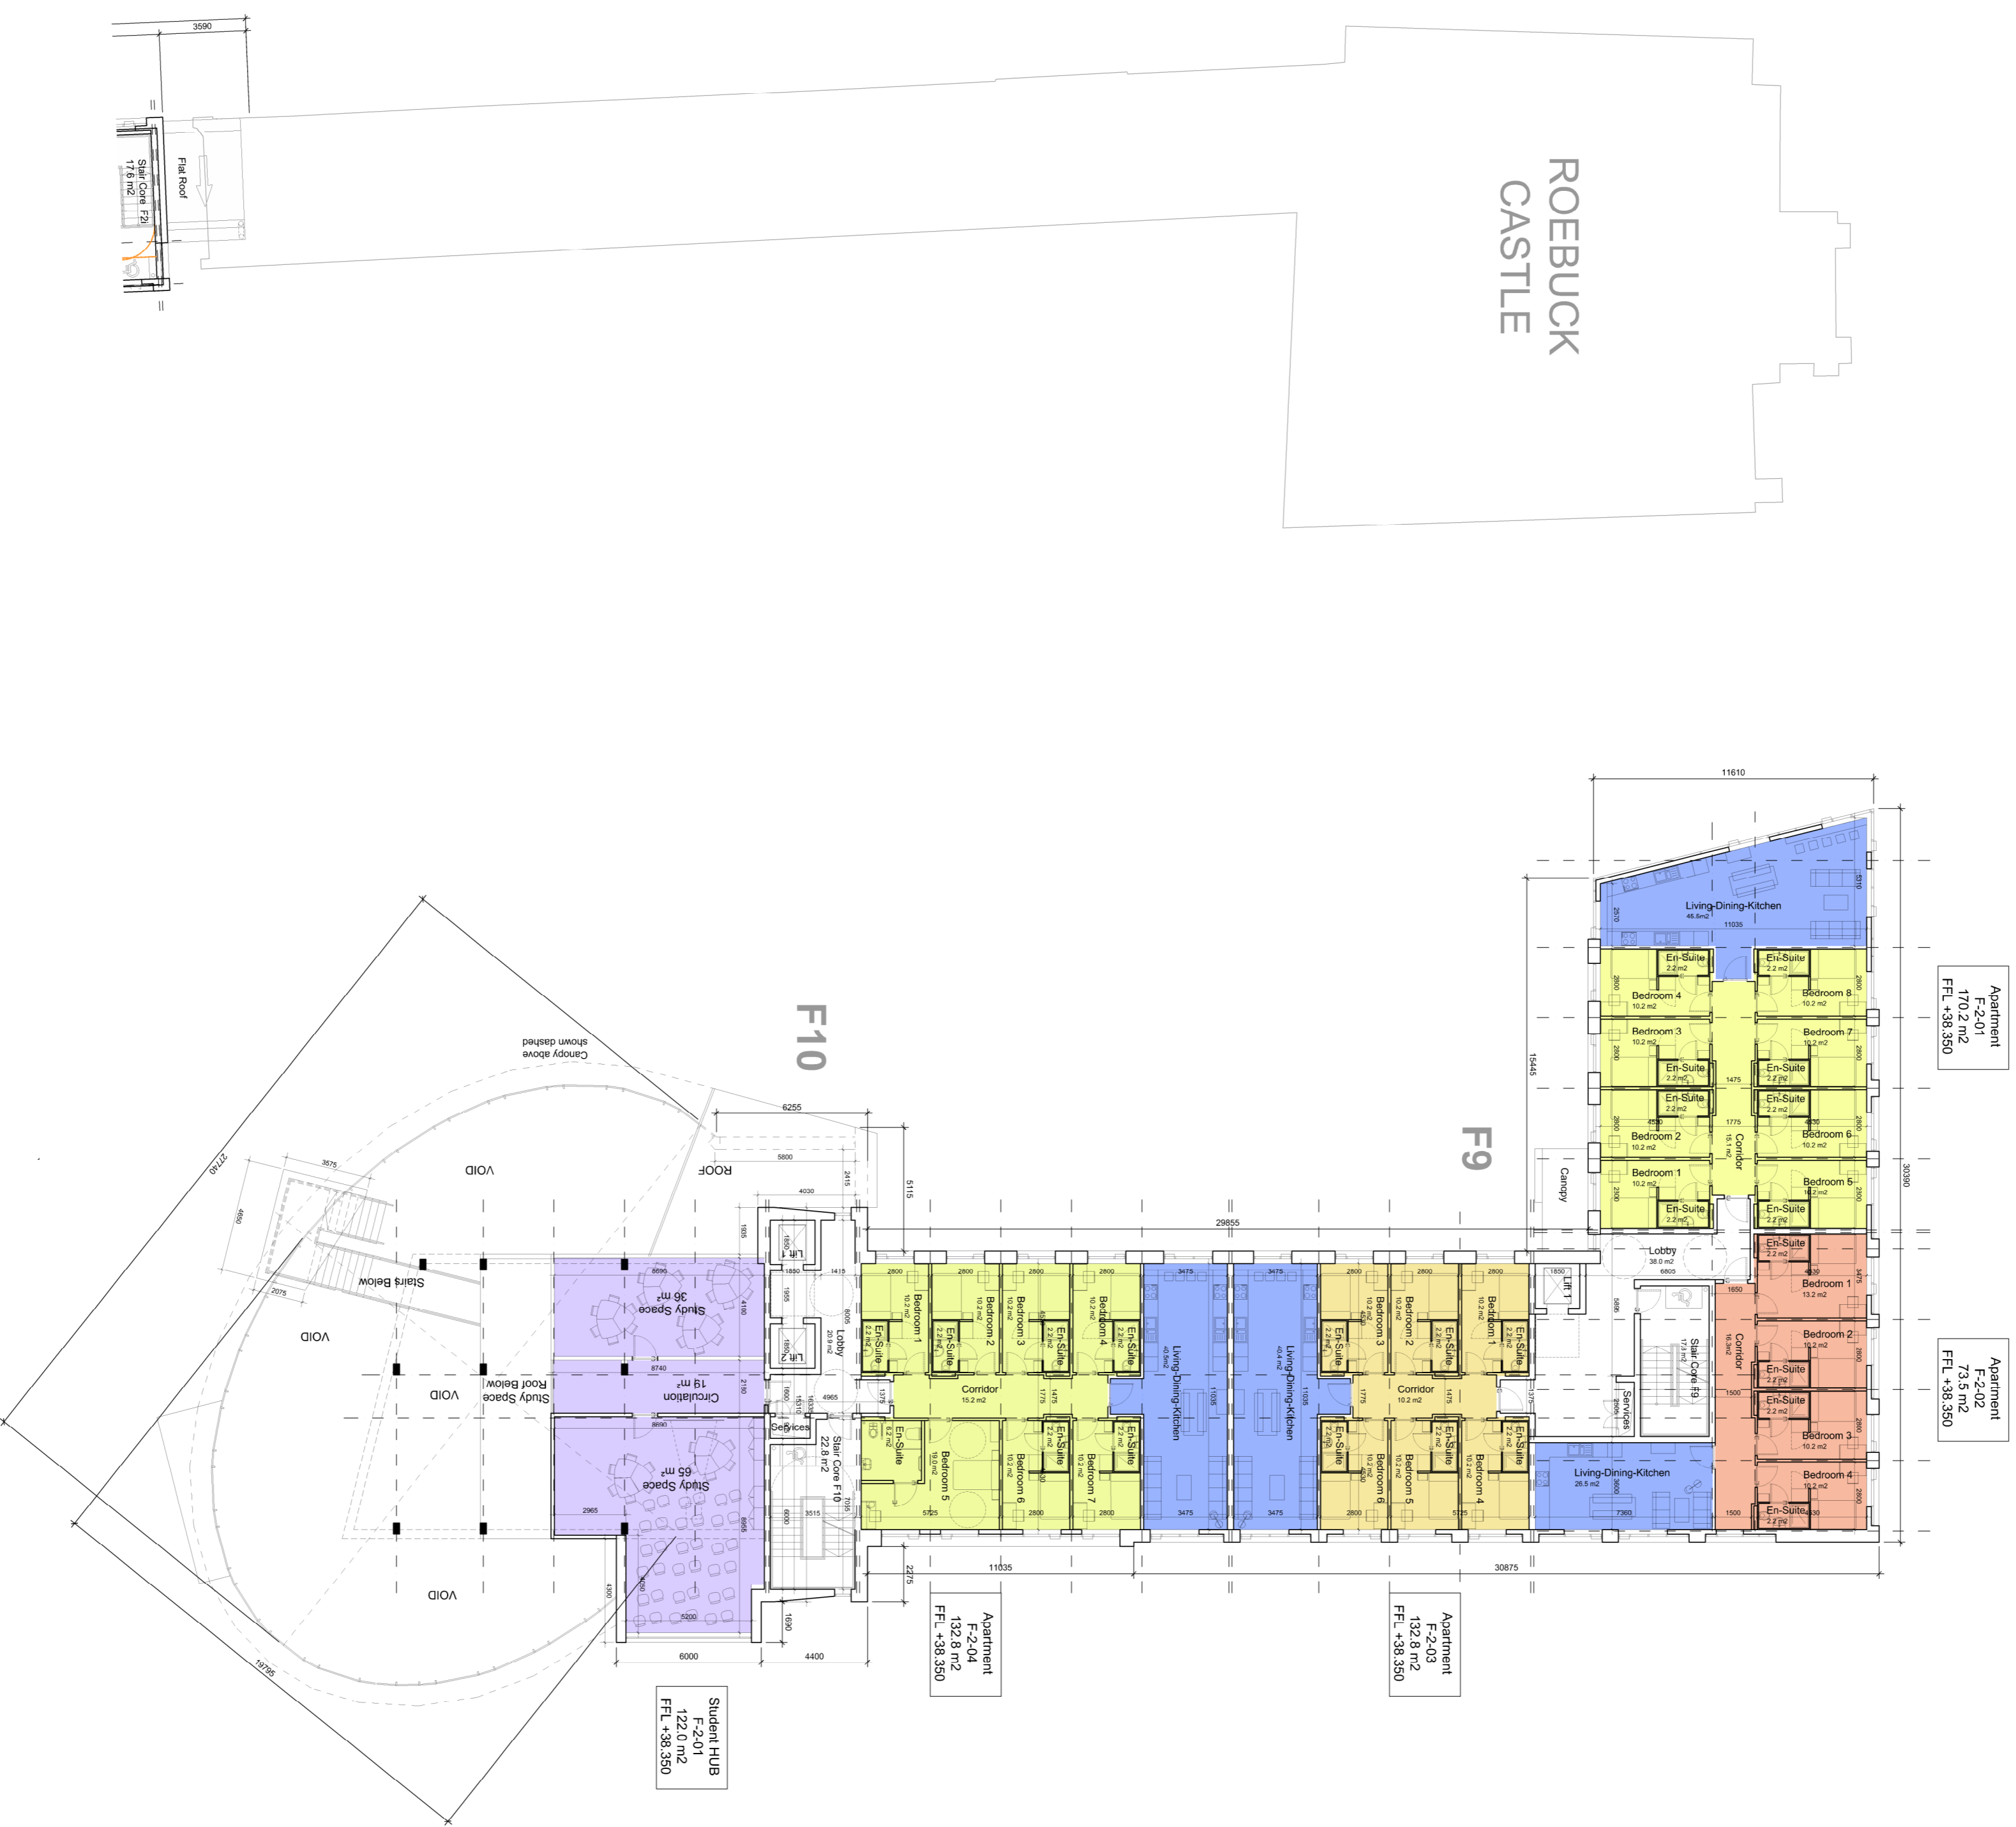

ROEBUCK
 CASTLE