



DO NOT SCALE FROM THIS DRAWING. USE FIGURED DIMENSIONS IN ALL CASES. VERIFY DIMENSIONS ON SITE AND REPORT ANY DISCREPANCIES TO THE ARCHITECTS IMMEDIATELY. THIS DRAWING IS TO BE READ IN CONJUNCTION WITH THE ARCHITECTS SPECIFICATION. © THIS DRAWING IS COPYRIGHT AND MAY ONLY BE REPRODUCED WITH THE ARCHITECTS PERMISSION.

NOTES

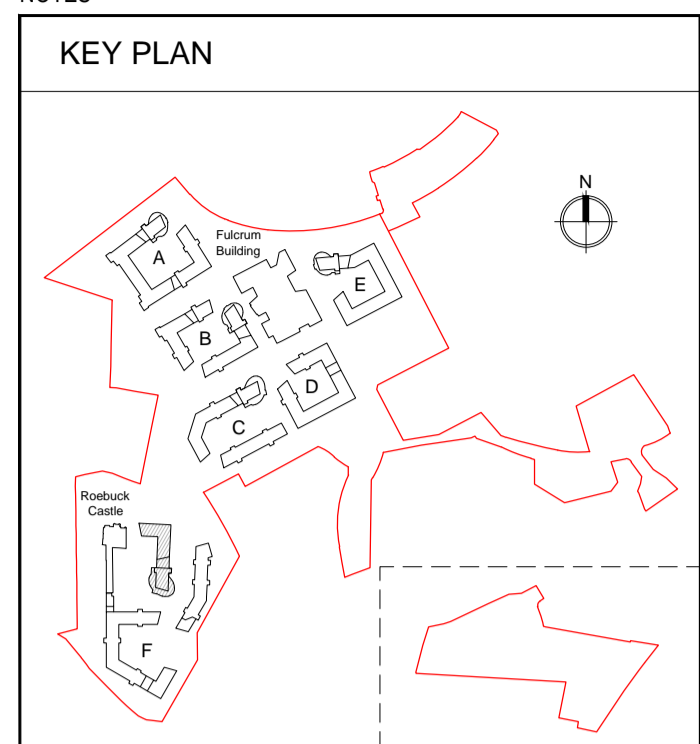

**LEGEND**  
APARTMENT SIZES

<span style="background-color: #ffffcc; border: 1px solid black; width: 15px; height: 10px; display: inline-block;"></span>	8 - BED
<span style="background-color: #ffff99; border: 1px solid black; width: 15px; height: 10px; display: inline-block;"></span>	7 - BED WITH AMBULANT
<span style="background-color: #ffff66; border: 1px solid black; width: 15px; height: 10px; display: inline-block;"></span>	7 - BED
<span style="background-color: #ffff33; border: 1px solid black; width: 15px; height: 10px; display: inline-block;"></span>	6 - BED
<span style="background-color: #ffcc99; border: 1px solid black; width: 15px; height: 10px; display: inline-block;"></span>	5 - BED
<span style="background-color: #ff9966; border: 1px solid black; width: 15px; height: 10px; display: inline-block;"></span>	4 - BED
<span style="background-color: #99ccff; border: 1px solid black; width: 15px; height: 10px; display: inline-block;"></span>	LIVING-DINING-KITCHEN

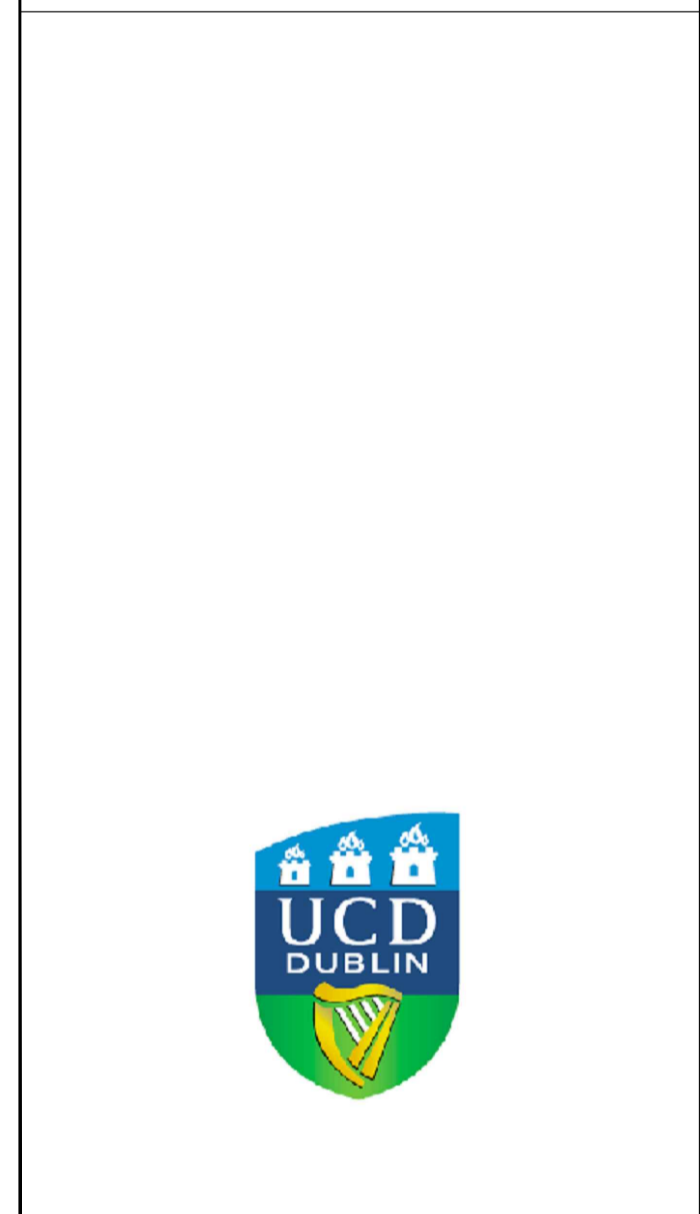

REV	DTE	DRN	ISSUE

**redcy architecture+urbanism**

Redcy Architecture + Urbanism  
Dublin Office  
Dartry Mills, Dartry Road, Dublin 6.

T: +353 (0)1 4987000  
W: www.redcyarchitecture.com  
E: info@redcyarchitecture.com

**3.1 PLANNING**




JOB  
UCD STUDENT RESIDENCES  
MASTERPLAN

CLIENT  
UCD

DRAWING  
RESIDENT BLOCKS F  
FIFTH FLOOR PLAN

DATE	04.11.2016	SCALE	1:200 @ A1
DRN.	Andrew Murphy	CHECKED	Hans Smit

JOB NO.	DWG NO.	REVISION
15-052	3.1_175	

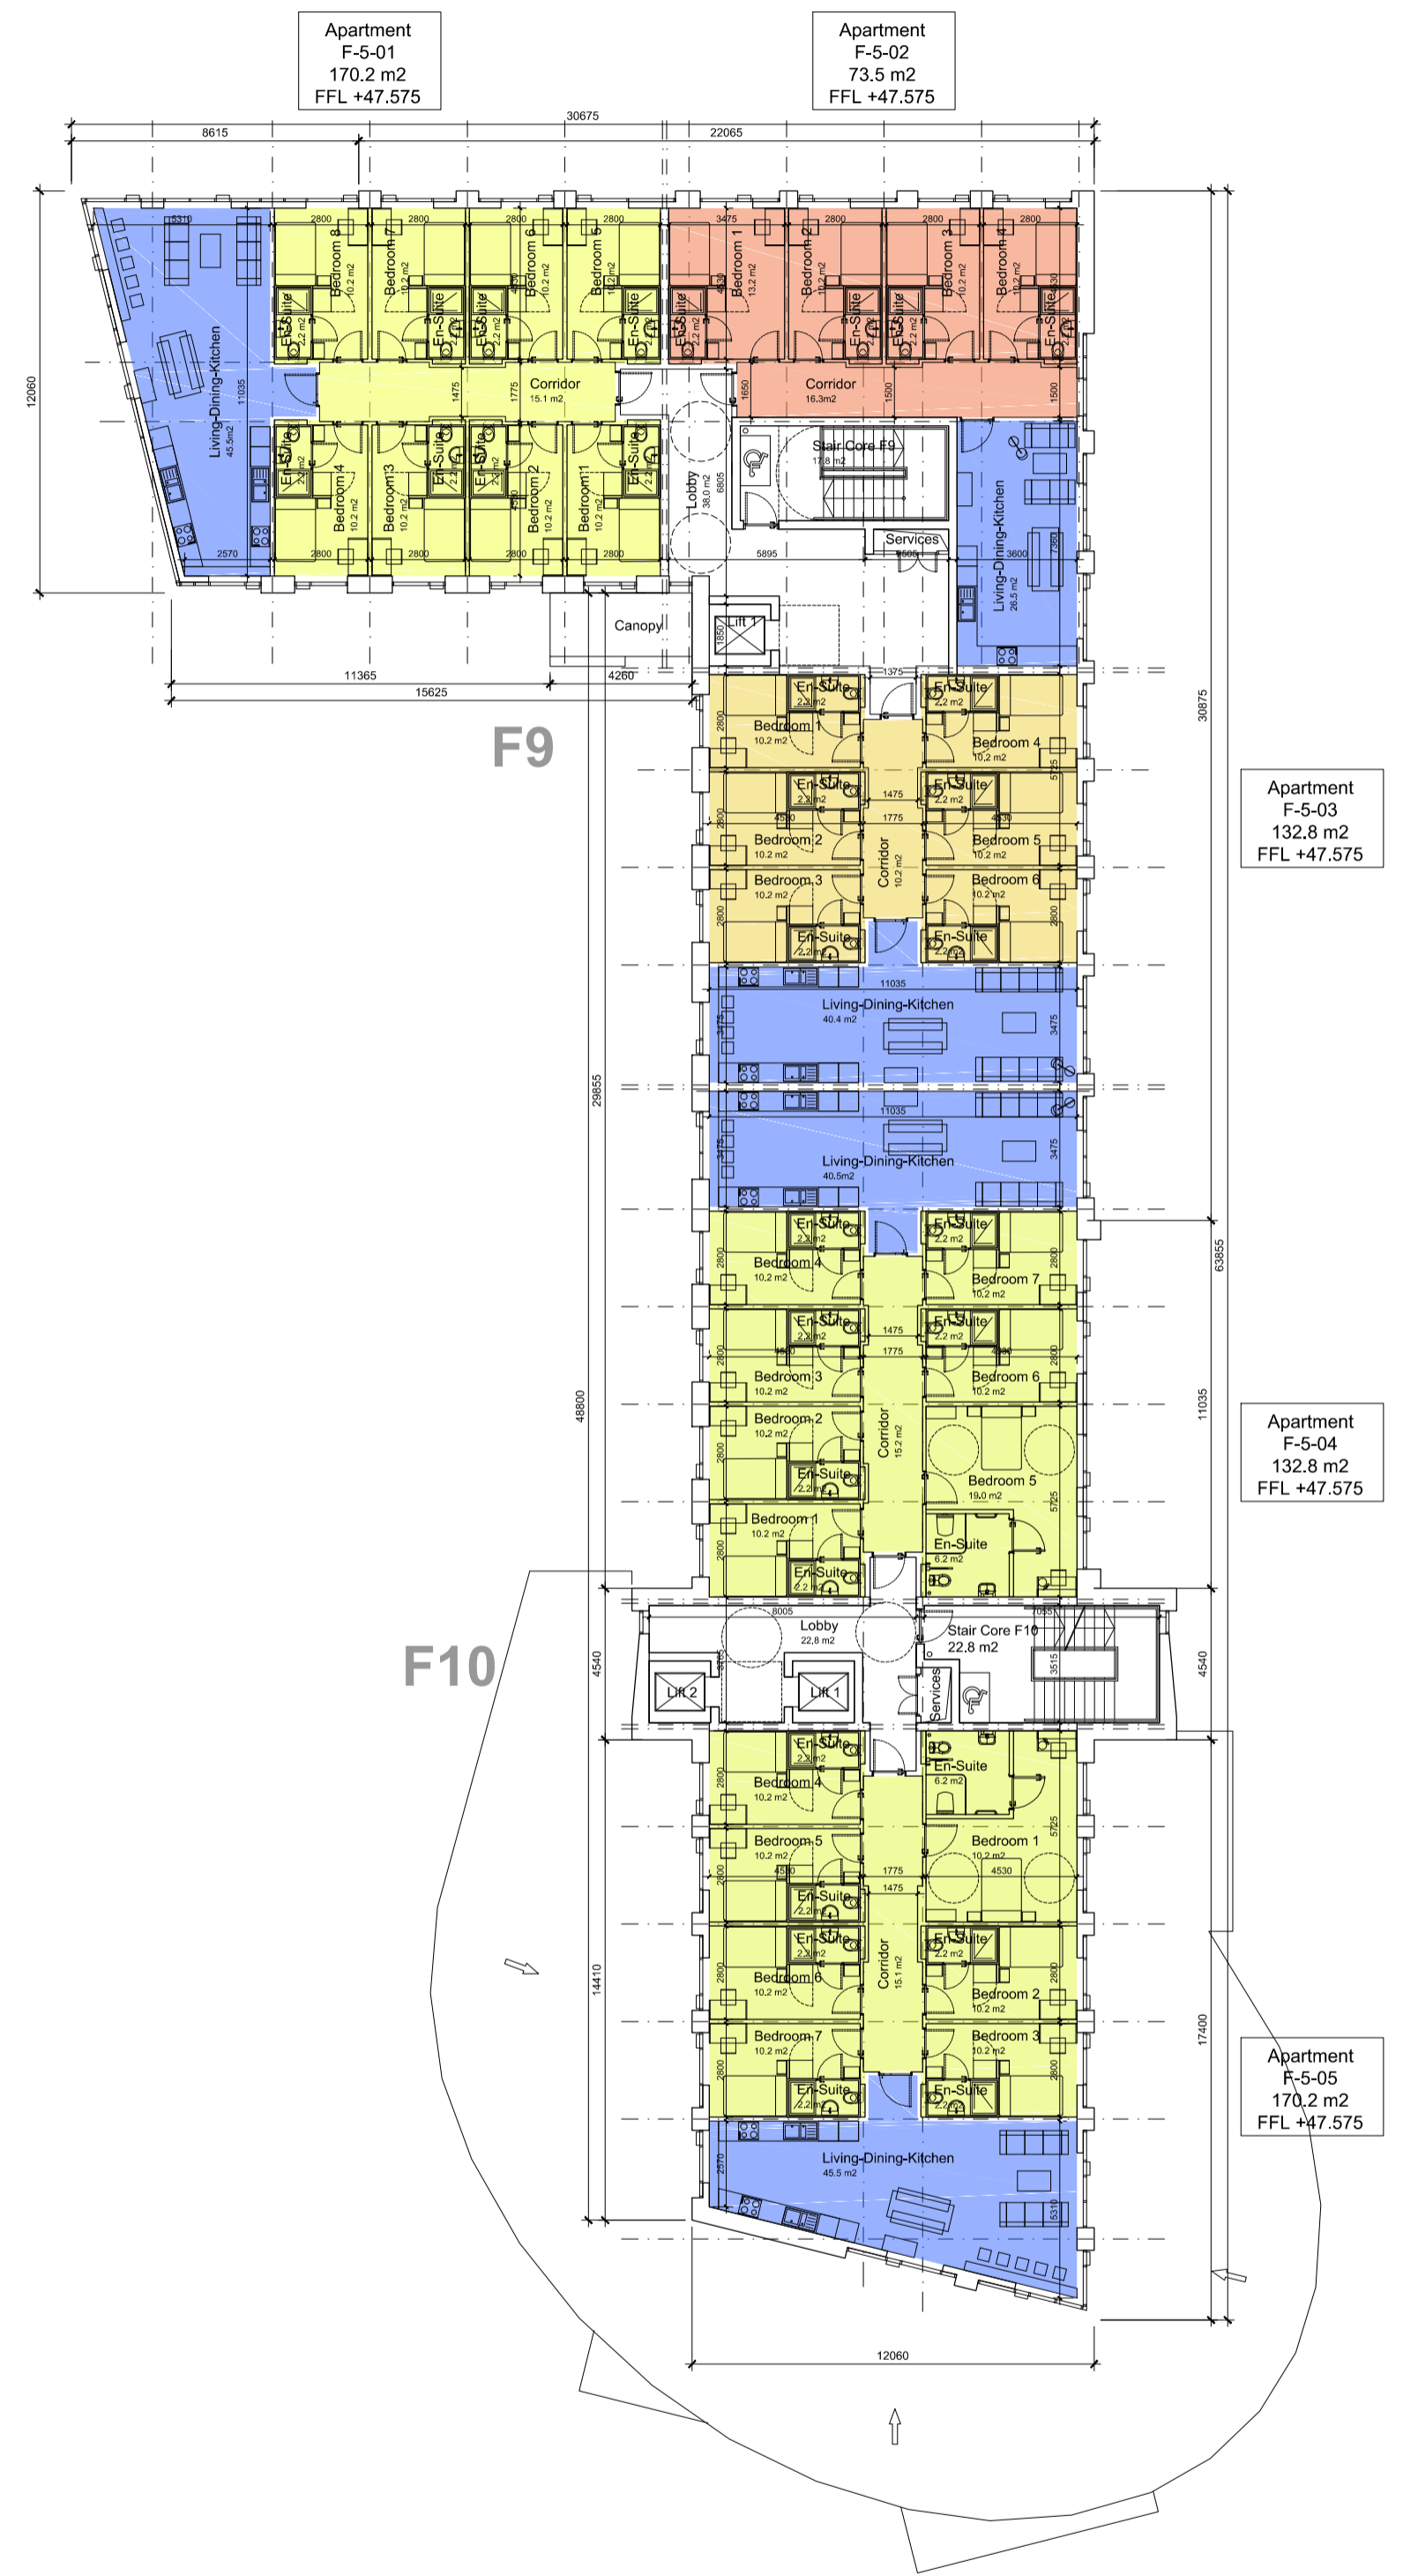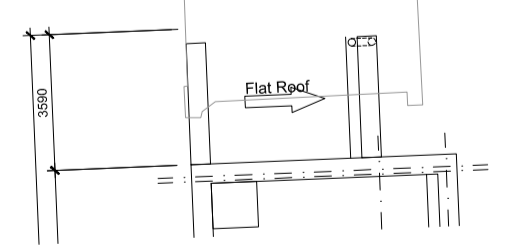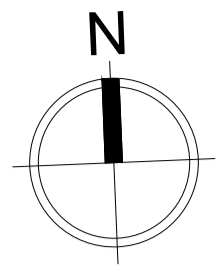

BLOCK F - APARTMENTS FIFTH FLOOR PLAN  
SCALE 1:200