

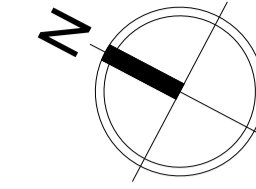


DO NOT SCALE FROM THIS DRAWING. USE FIGURED DIMENSIONS IN ALL CASES. VERIFY DIMENSIONS ON SITE AND REPORT ANY DISCREPANCIES TO THE ARCHITECTS IMMEDIATELY. THIS DRAWING IS TO BE READ IN CONJUNCTION WITH THE ARCHITECTS SPECIFICATION. © THIS DRAWING IS COPYRIGHT AND MAY ONLY BE REPRODUCED WITH THE ARCHITECTS PERMISSION.

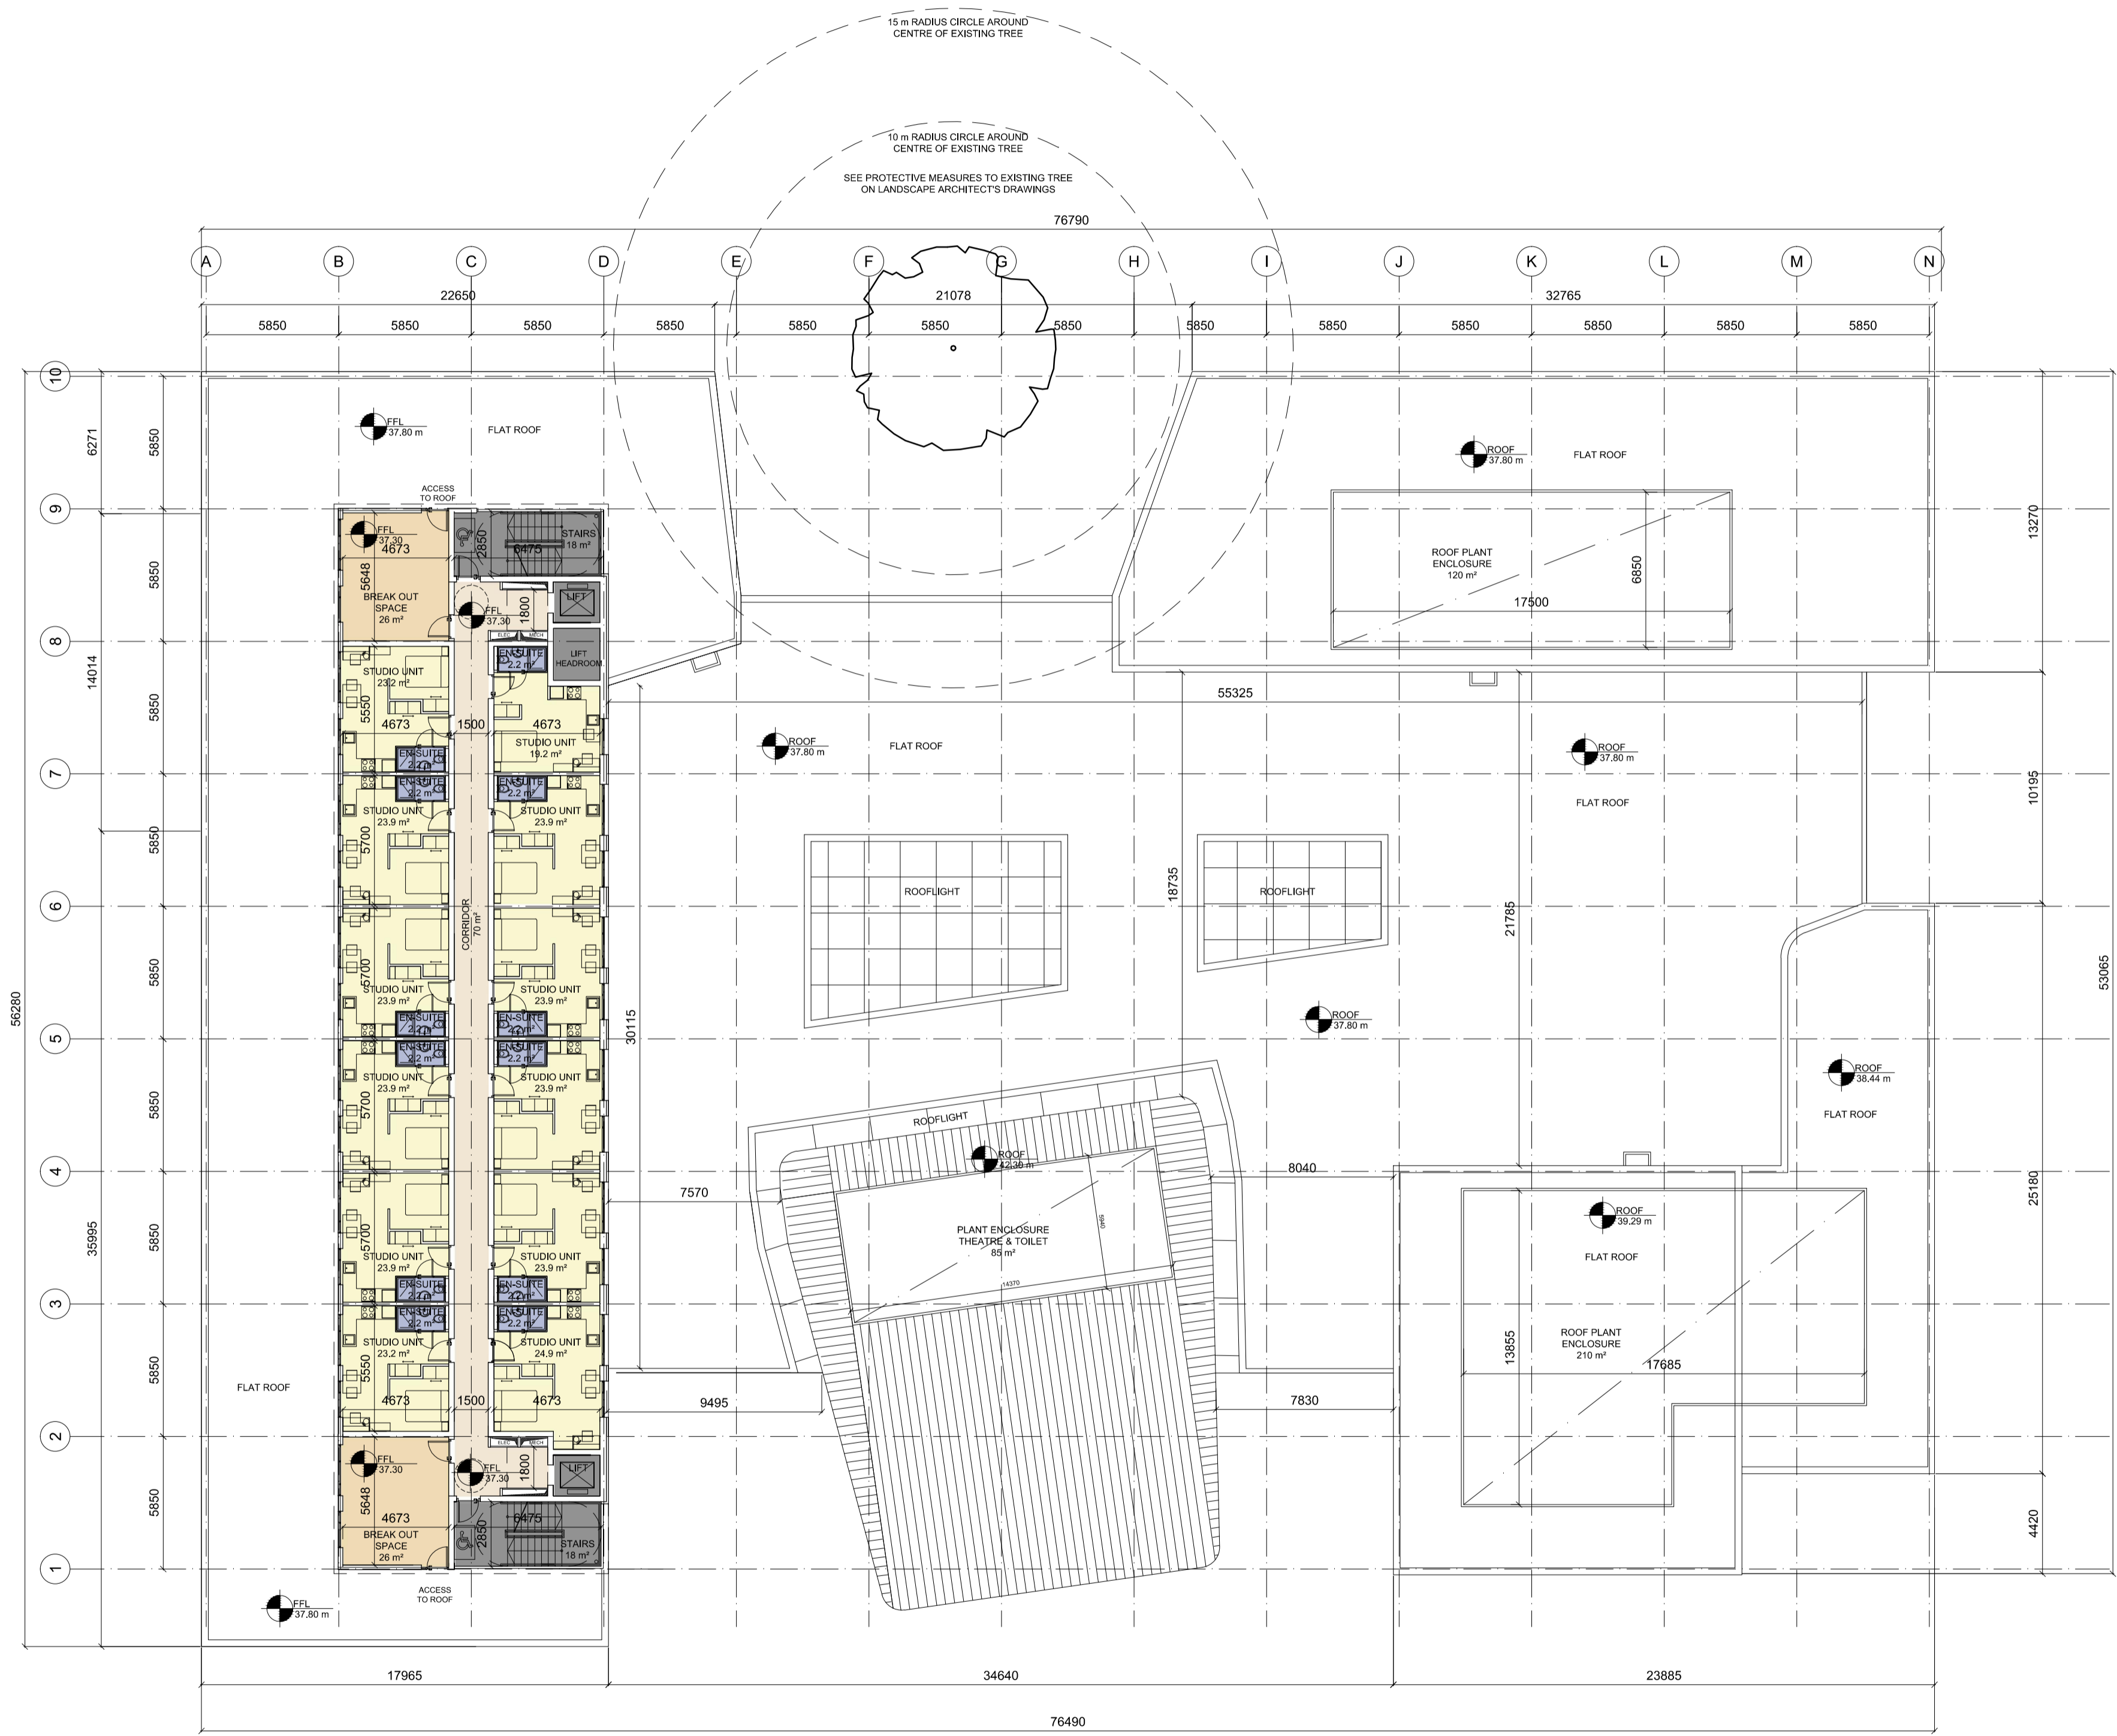

NOTES

KEY PLAN

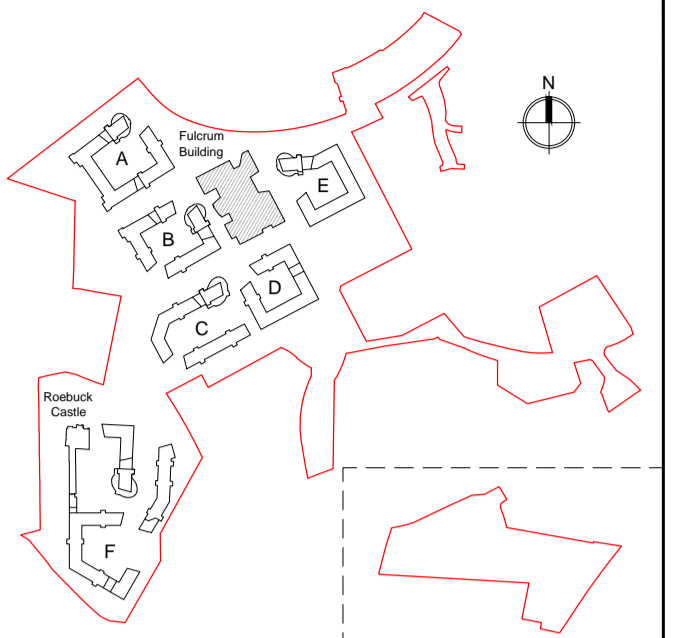

FULCRUM BUILDING - 2nd FLOOR PLAN



| REV | DTE | DRN | ISSUE |
|-----|-----|-----|-------|
| | | | |
| | | | |
| | | | |
| | | | |
| | | | |
| | | | |
| | | | |
| | | | |
| | | | |

red dy architecture + urbanism

Reddy Architecture + Urbanism
Dublin Office:
Darryl Mills, Darryl Road, Dublin 6.
T: +353 (0)1 4987000
W: www.reddyarchitecture.com
E: info@reddyarchitecture.com

| | | | |
|---|---------------|---------|------------|
| 3.1 PLANNING | | | |
| JOB UCD STUDENT RESIDENCES FULCRUM BUILDING | | | |
| CLIENT UCD | | | |
| DRAWING RESIDENCE 2nd FLOOR PLAN | | | |
| DATE | 02.05.2017 | SCALE | 1:200 @ A1 |
| DRN. | B. Keresztury | CHECKED | W. Power |
| JOB NO. | P15-052D | DWG NO. | 3.1_187 |
| REVISION | | | |