

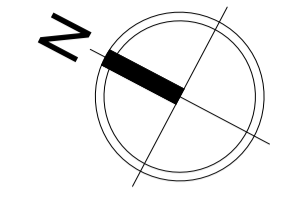


DO NOT SCALE FROM THIS DRAWING. USE FIGURED DIMENSIONS IN ALL CASES. VERIFY DIMENSIONS ON SITE AND REPORT ANY DISCREPANCIES TO THE ARCHITECTS IMMEDIATELY. THIS DRAWING IS COPYRIGHT AND MAY ONLY BE REPRODUCED WITH THE ARCHITECTS PERMISSION.

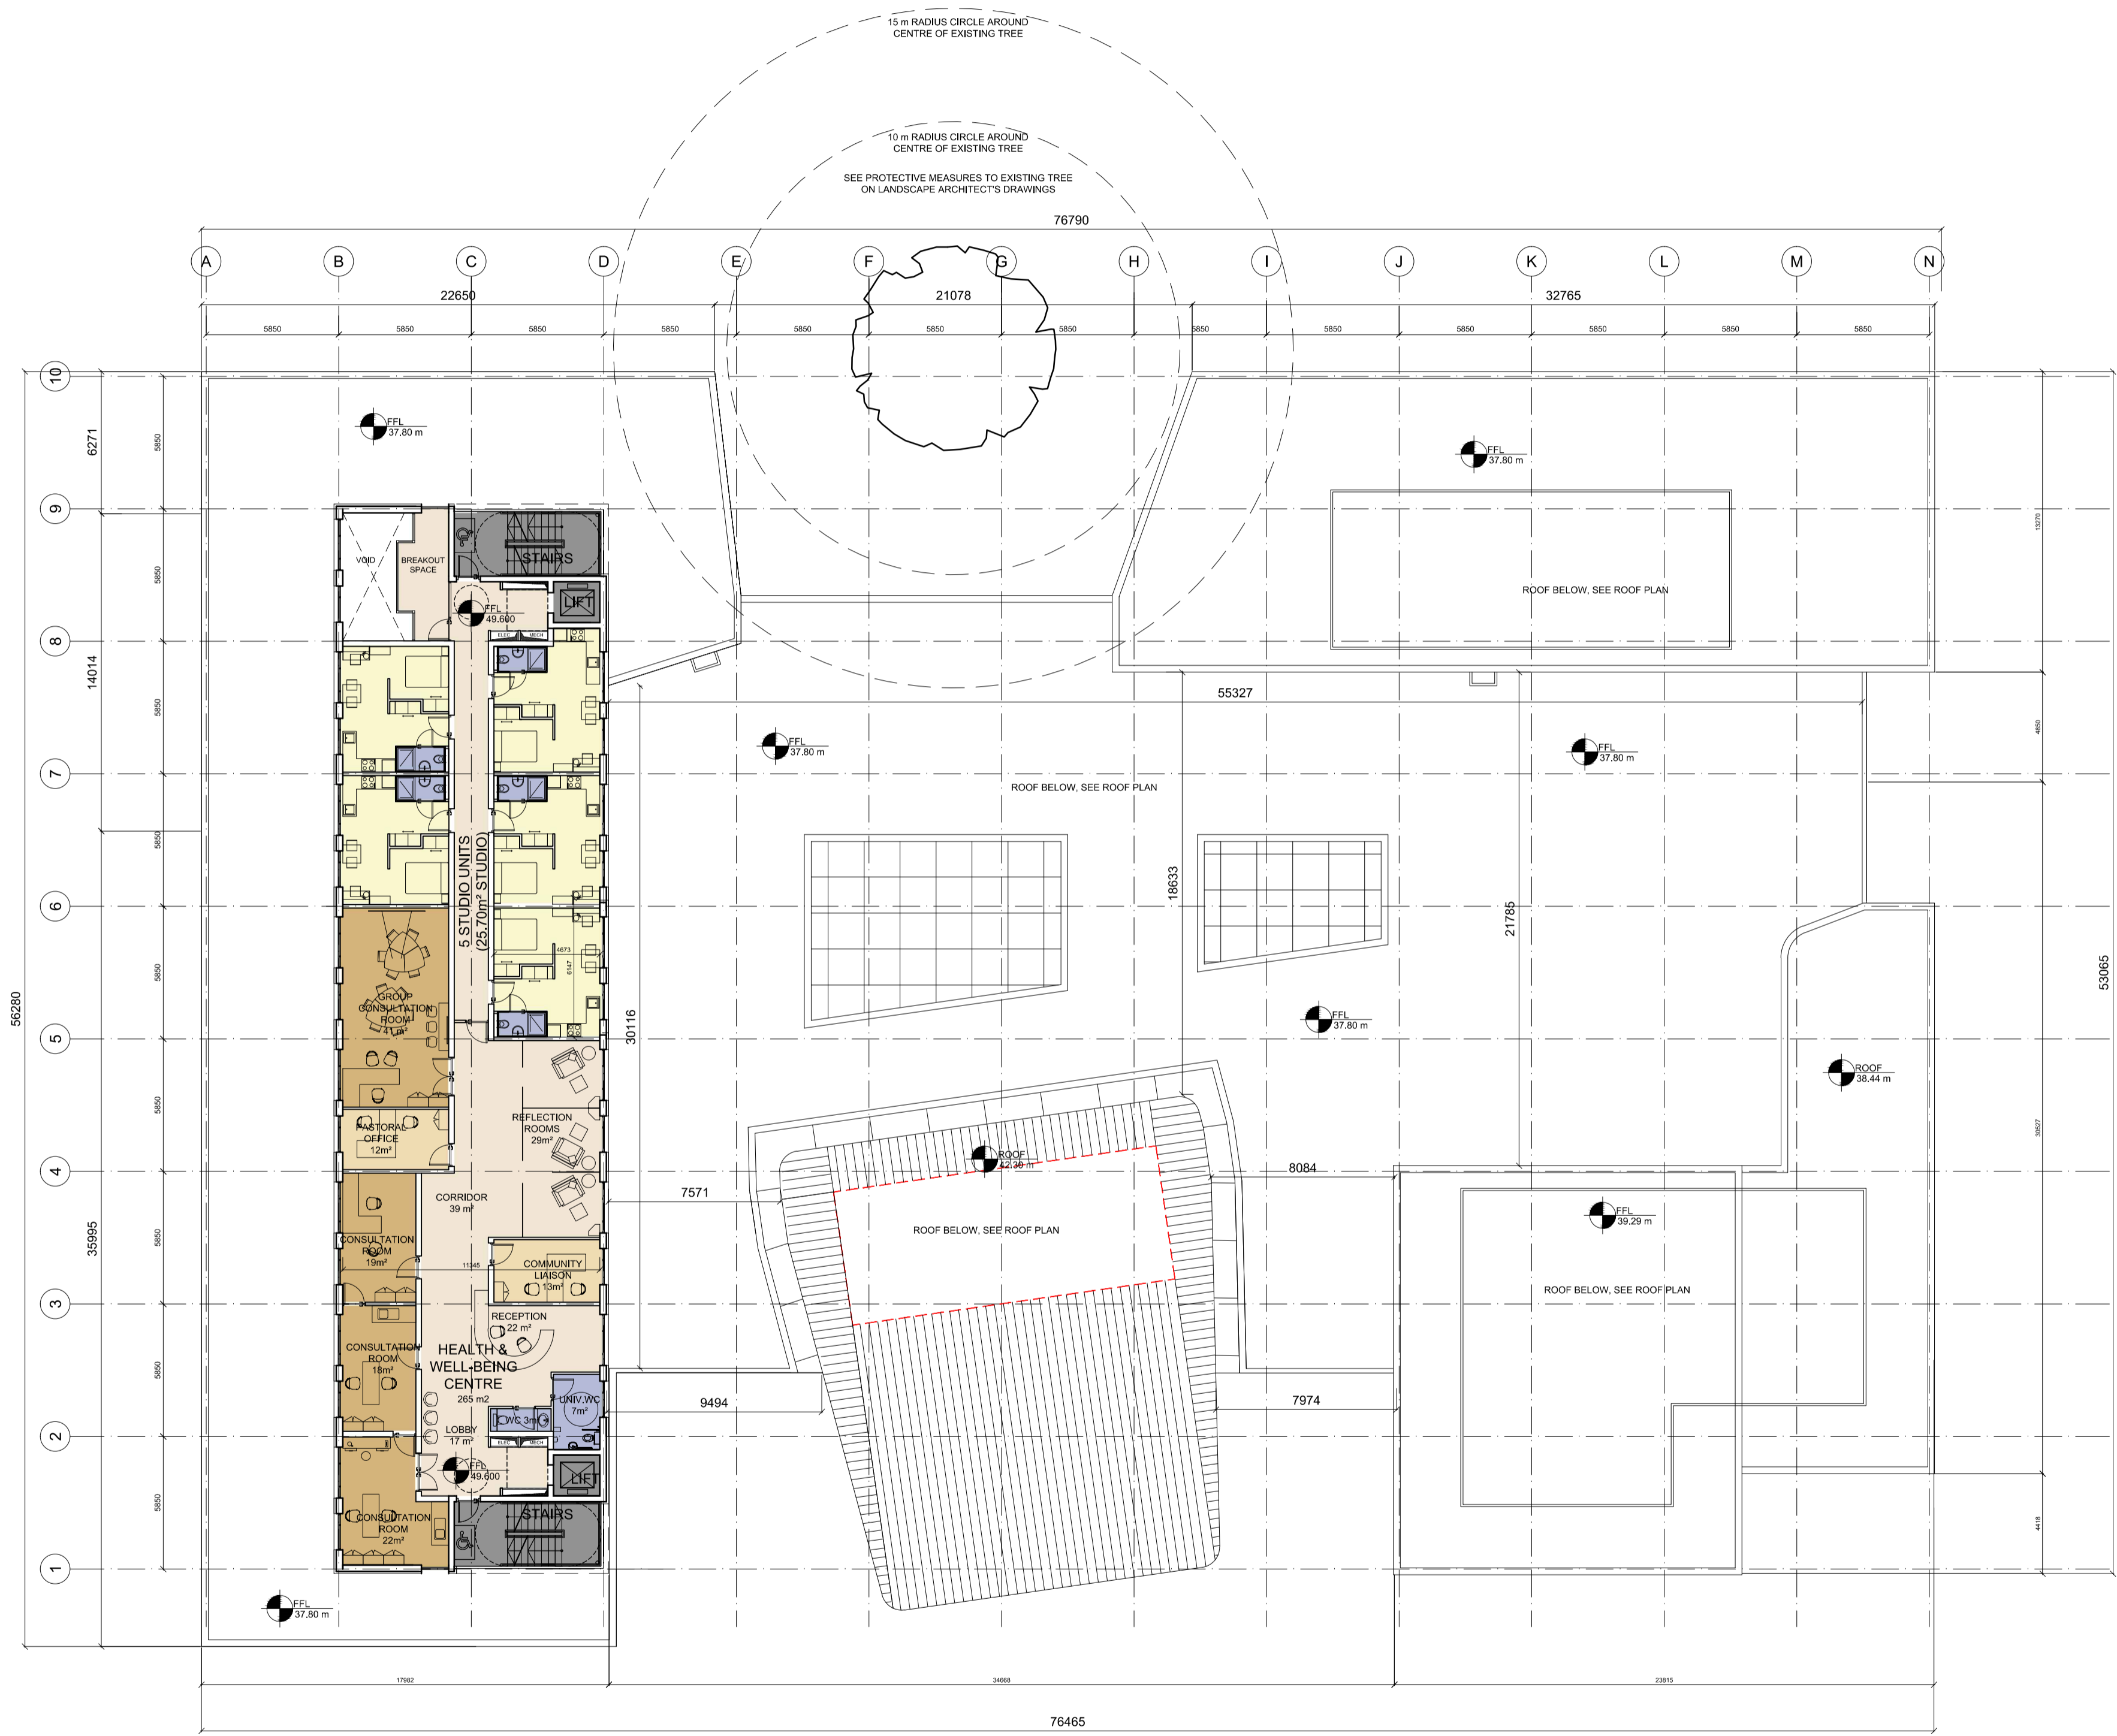

NOTES

KEY PLAN

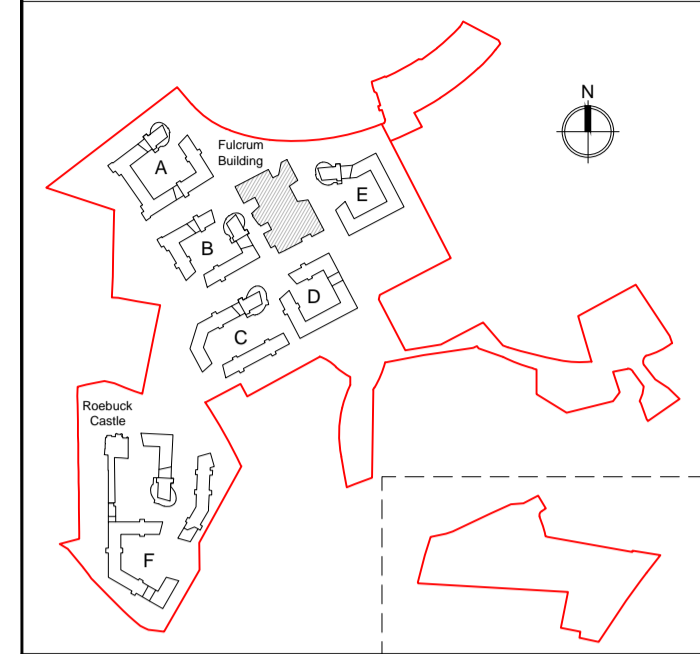

FULCRUM BUILDING - 6th FLOOR PLAN



REV	DTE	DRN	ISSUE

reddyarchitecture+urbanism

Reddy Architecture + Urbanism
 Dublin Office:
 Darryl Mills, Darryl Road, Dublin 6.
 T: +353 (0)1 4987000
 W: www.reddyarchitecture.com
 E: info@reddyarchitecture.com

3.1 PLANNING	
JOB UCD STUDENT RESIDENCES FULCRUM BUILDING	
CLIENT UCD	
DRAWING RESIDENCE 6th FLOOR PLAN	
DATE 02.05.2017	SCALE 1:200 @ A1
DRN. BK	CHECKED WP
JOB NO. P15-052	DWG NO. 3.1_189_2
REVISION	