

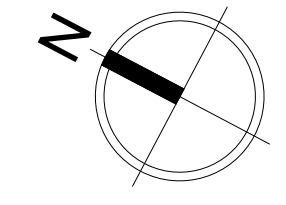


DO NOT SCALE FROM THIS DRAWING. USE FIGURED DIMENSIONS IN ALL CASES. VERIFY DIMENSIONS ON SITE AND REPORT ANY DISCREPANCIES TO THE ARCHITECTS IMMEDIATELY. THIS DRAWING IS TO BE READ IN CONJUNCTION WITH THE ARCHITECTS SPECIFICATION. © THIS DRAWING IS COPYRIGHT AND MAY ONLY BE REPRODUCED WITH THE ARCHITECTS PERMISSION.

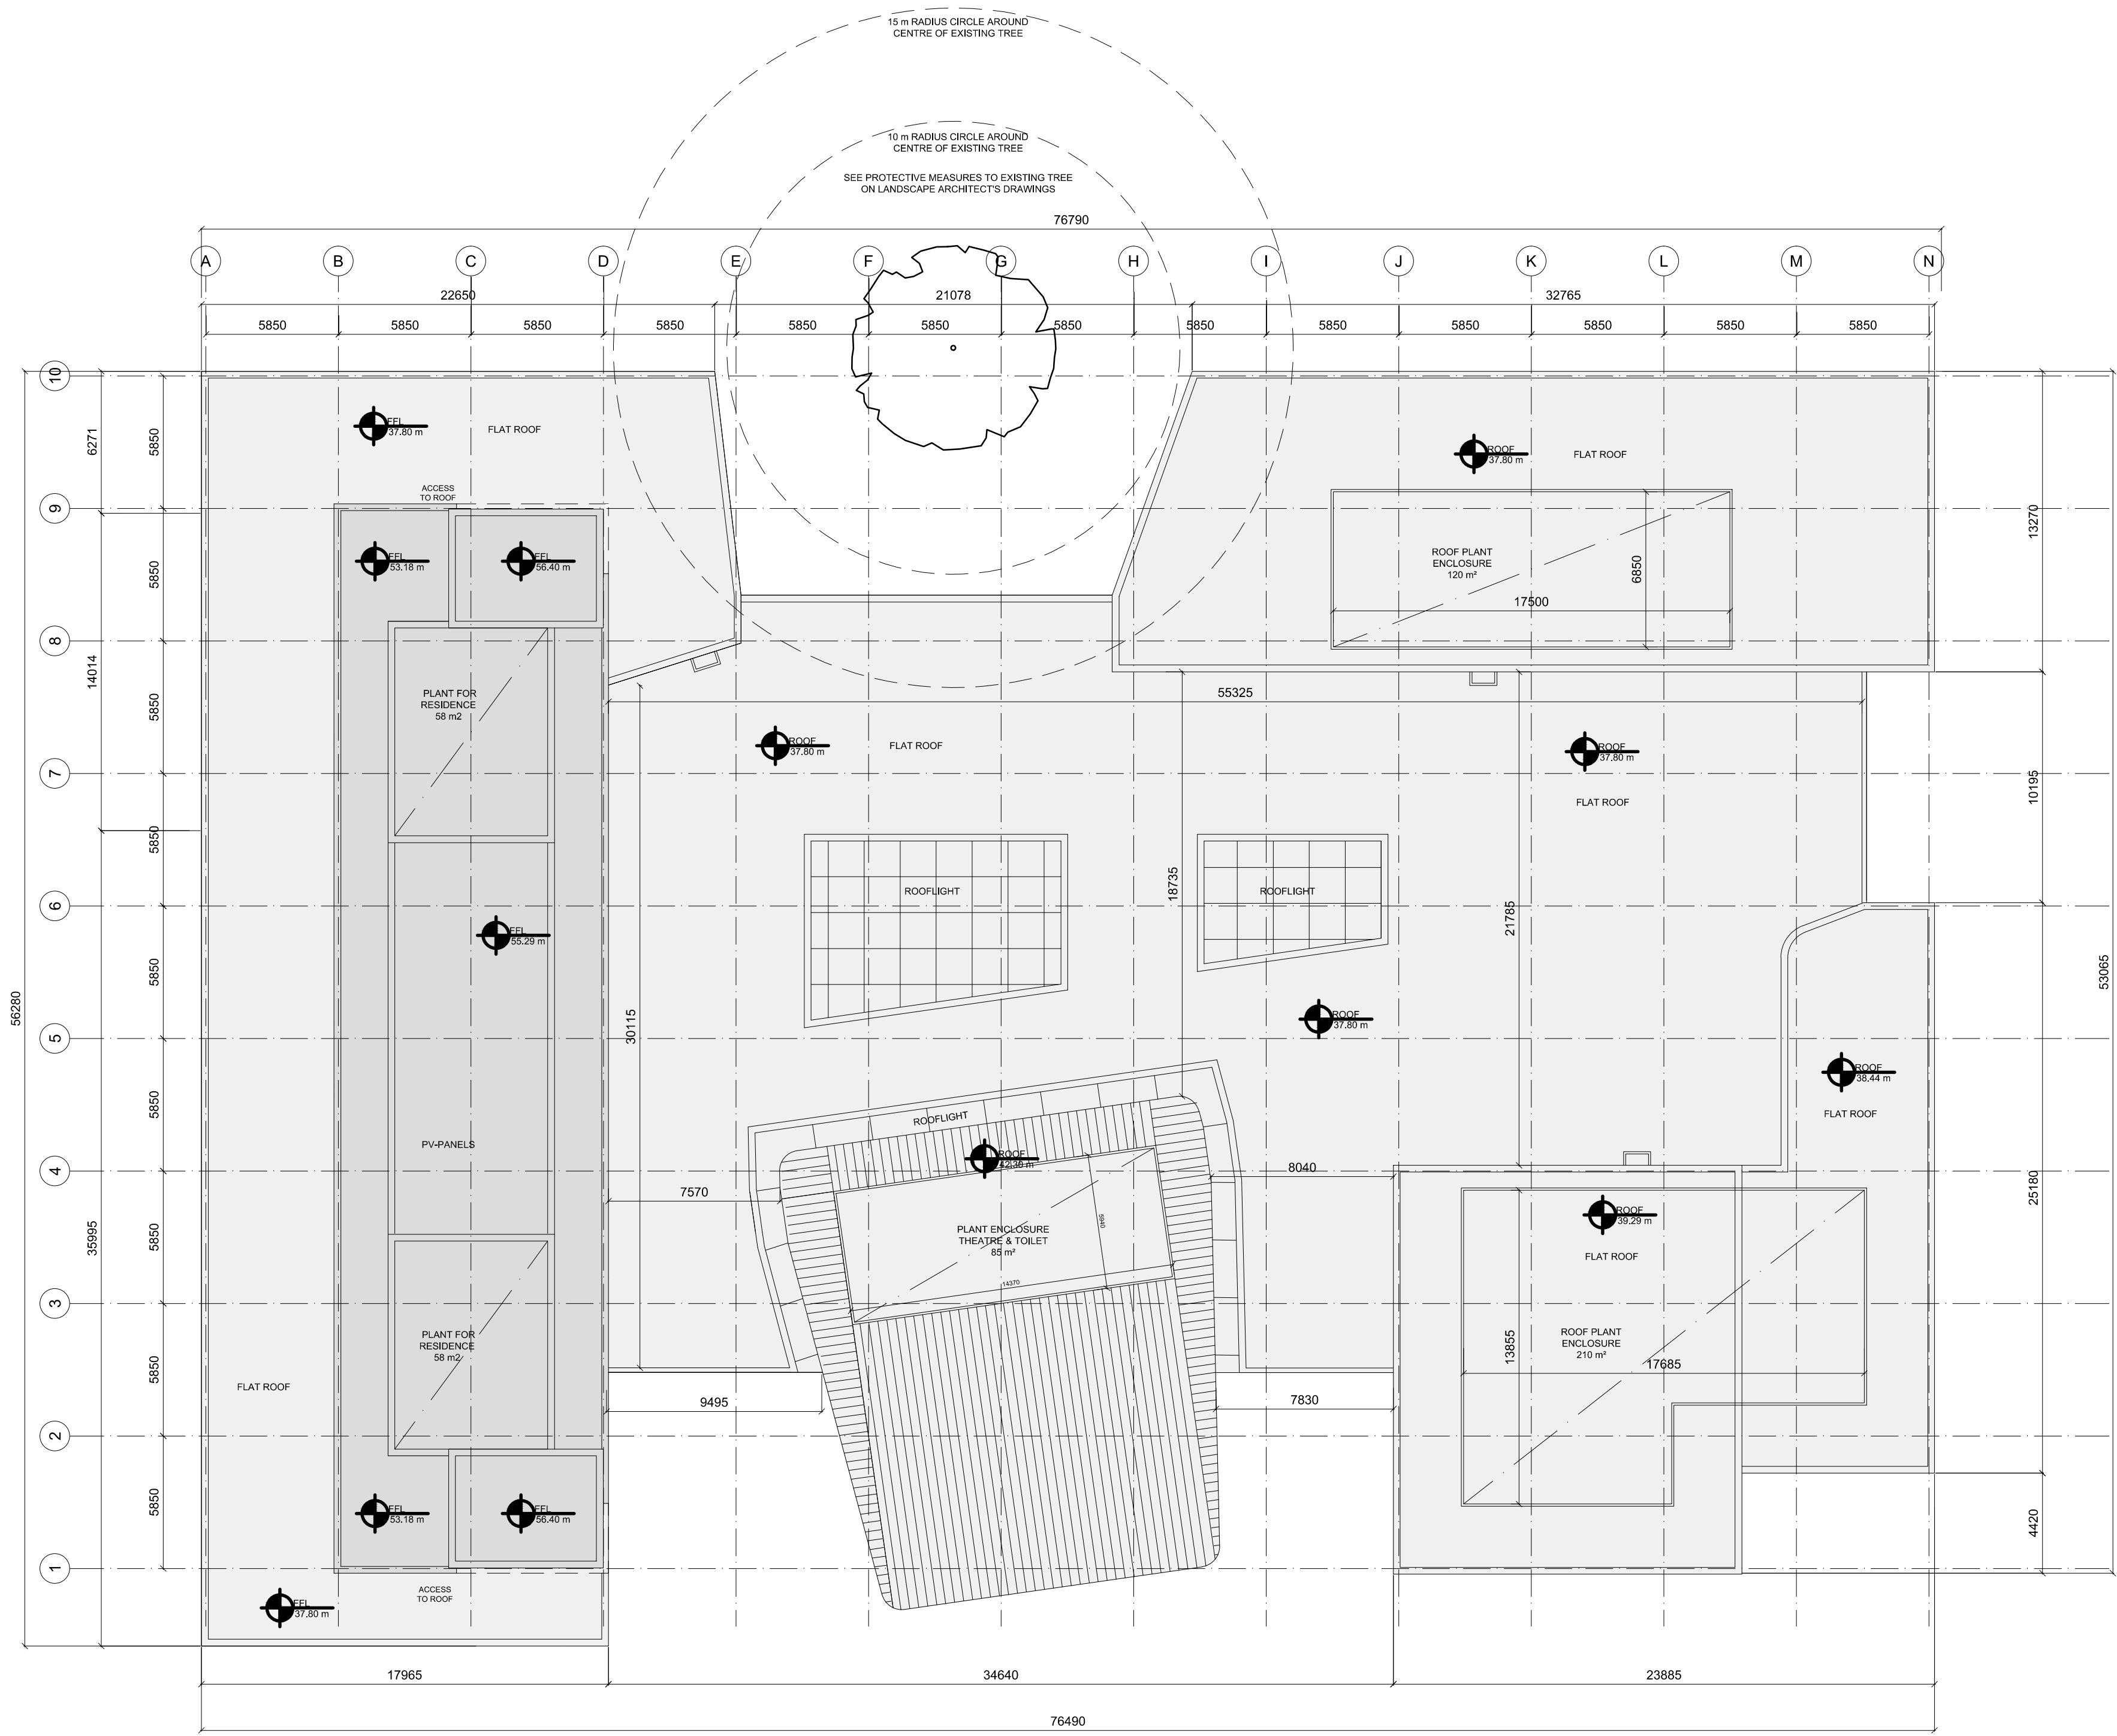

NOTES

KEY PLAN

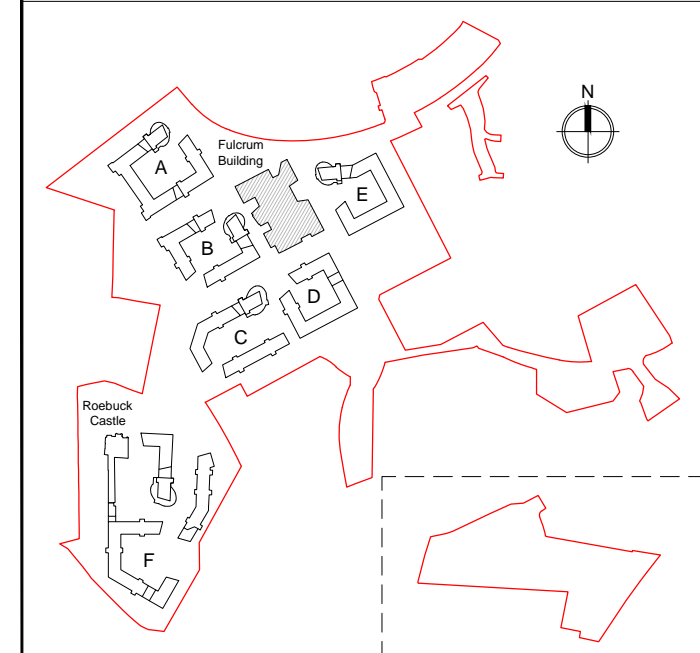

FULCRUM BUILDING - ROOF FLOOR PLAN



REV	DTE	DRN	ISSUE

reddyarchitecture+urbanism

Reddy Architecture + Urbanism
 Dublin Office:
 Darryl Mills, Darryl Road, Dublin 6.
 T: +353 (0)1 4987000
 W: www.reddyarchitecture.com
 E: info@reddyarchitecture.com

3.1 PLANNING

JOB
 UCD STUDENT RESIDENCES
 FULCRUM BUILDING

CLIENT
 UCD

DRAWING
 ROOF FLOOR PLAN

DATE 29.06.2017	SCALE 1:200 @ A1
DRN. B. Keresztury	CHECKED W. Power

JOB NO. P15-052	DWG NO. 3.1_197	REVISION
-----------------	-----------------	----------