

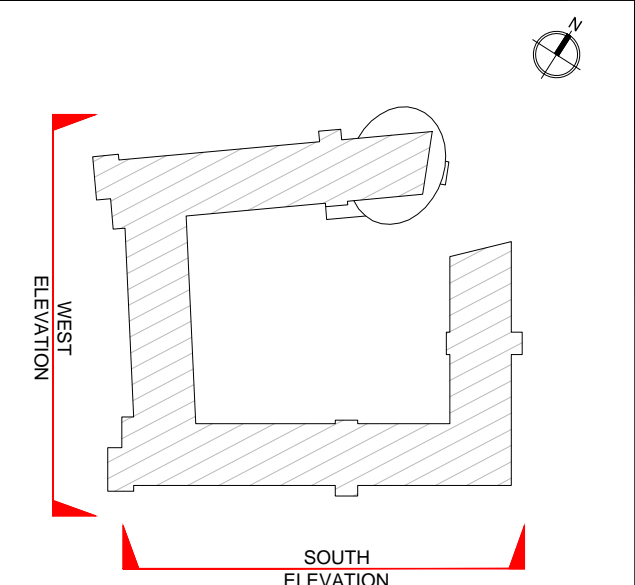


DO NOT SCALE FROM THIS DRAWING. USE FIGURED DIMENSIONS IN ALL CASES. VERIFY DIMENSIONS ON SITE AND REPORT ANY DISCREPANCIES TO THE ARCHITECTS IMMEDIATELY. THIS DRAWING IS TO BE READ IN CONJUNCTION WITH THE ARCHITECTS SPECIFICATION. © THIS DRAWING IS COPYRIGHT AND MAY ONLY BE REPRODUCED WITH THE ARCHITECTS PERMISSION.

NOTES

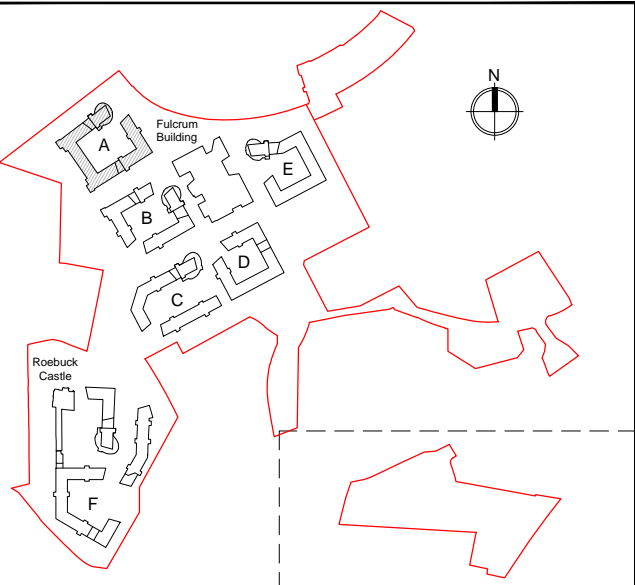

KEY PLAN

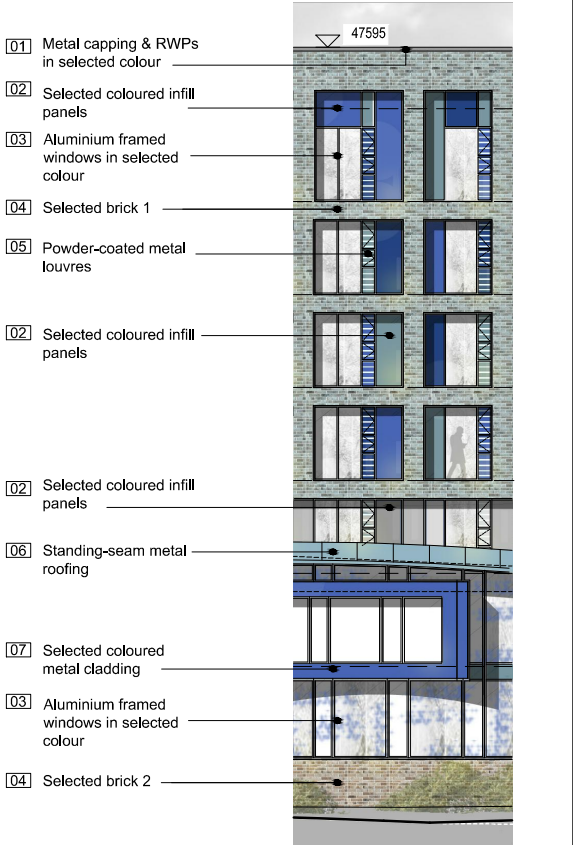

FINISHES LEGEND



REV	DTE	DRN	ISSUE



3.1 PLANNING

JOB  
UCD STUDENT RESIDENCES  
MASTERPLAN

CLIENT  
UCD

DRAWING  
BLOCK A - PROPOSED ELEVATIONS  
SOUTH & WEST - (EXTERNAL)

DATE	06.09.2017	SCALE	1:200 @ A1
DRN.	C. McSweeney	CHECKED	B. Keresztury

JOB NO.	15-052	DWG NO.	3.1_212	REVISION	
---------	--------	---------	---------	----------	--



BLOCK A - WEST ELEVATION (EXTERNAL)  
SCALE 1:200



BLOCK A - SOUTH ELEVATION (EXTERNAL)  
SCALE 1:200