





BLOCK B - NORTH ELEVATION (COURTYARD)  
SCALE 1:200



BLOCK B - EAST ELEVATION (COURTYARD)  
SCALE 1:200

DO NOT SCALE FROM THIS DRAWING. USE FIGURED DIMENSIONS IN ALL CASES.  
VERIFY DIMENSIONS ON SITE AND REPORT ANY DISCREPANCIES TO THE ARCHITECTS IMMEDIATELY. THIS DRAWING TO BE READ IN CONJUNCTION WITH THE ARCHITECTS SPECIFICATION. © THIS DRAWING IS COPYRIGHT AND MAY ONLY BE REPRODUCED WITH THE ARCHITECTS PERMISSION.

NOTES

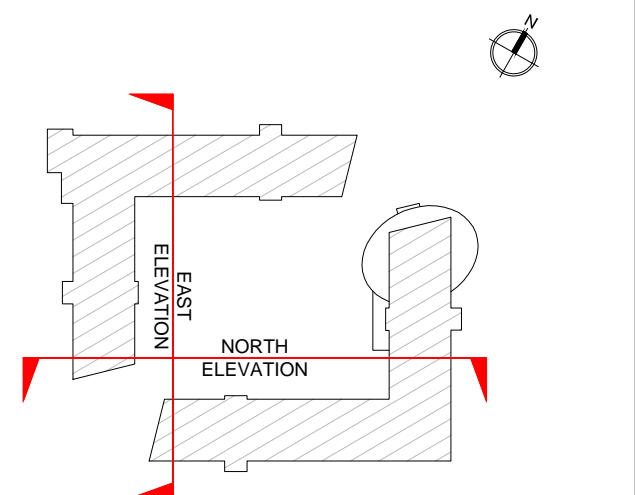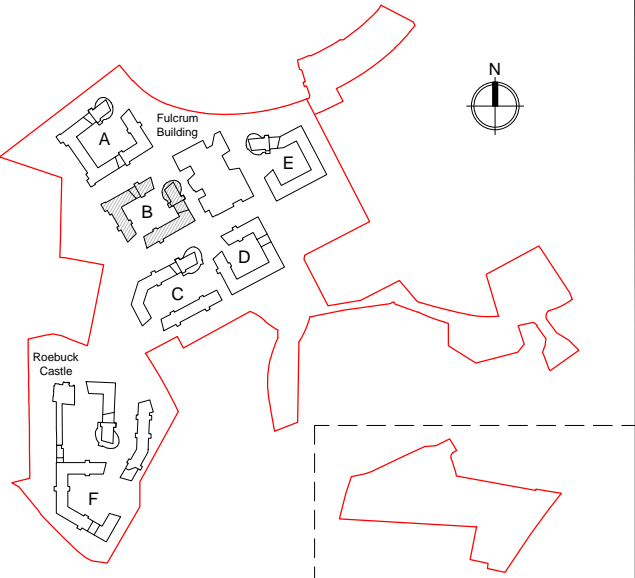

KEY PLAN

- 01 Metal capping & RVPs in selected colour
- 02 Selected coloured infill panels
- 03 Aluminium framed windows in selected colour
- 04 Selected brick 1
- 05 Powder-coated metal louvers
- 06 Selected coloured infill panels
- 07 Selected coloured infill panels
- 08 Standing-seam metal roofing
- 09 Selected coloured metal cladding
- 10 Aluminium framed windows in selected colour
- 11 Selected brick 2

FINISHES LEGEND



| REV | DTE | DRN | ISSUE |
|-----|-----|-----|-------|
|     |     |     |       |
|     |     |     |       |
**reddyarchitecture+urbanism**

Reddy Architecture + Urbanism  
Dublin Office  
Clontarf Mills, Clontarf Road, Dublin 6  
T: +353 (0)1 4987000  
W: www.reddyarchitecture.com  
E: info@reddyarchitecture.com

3.1 PLANNING

JOB  
UCD STUDENT RESIDENCES  
MASTERPLAN

CLIENT  
UCD

DRAWING  
BLOCK B - PROPOSED ELEVATIONS &  
SECTIONS - NORTH & EAST - COURTYD.

|         |            |          |            |
|---------|------------|----------|------------|
| DATE    | 04.11.2016 | SCALE    | 1:200 @ A1 |
| DRN     | CMS        | CHECKED  | Hans Smit  |
| JOB NO. | DWG NO.    | REVISION |            |
| 15-052  | 3.1_222    | -        |            |