





BLOCK C - NORTH ELEVATION (EXTERNAL)  
SCALE 1:200




BLOCK C - EAST ELEVATION (EXTERNAL)  
SCALE 1:200

DO NOT SCALE FROM THIS DRAWING. USE FIGURED DIMENSIONS IN ALL CASES.  
VERIFY DIMENSIONS ON SITE AND REPORT ANY DISCREPANCIES TO THE ARCHITECTS IMMEDIATELY. THIS DRAWING TO BE READ IN CONJUNCTION WITH THE ARCHITECTS SPECIFICATION. © THIS DRAWING IS COPYRIGHT AND MAY ONLY BE REPRODUCED WITH THE ARCHITECTS PERMISSION.

NOTES

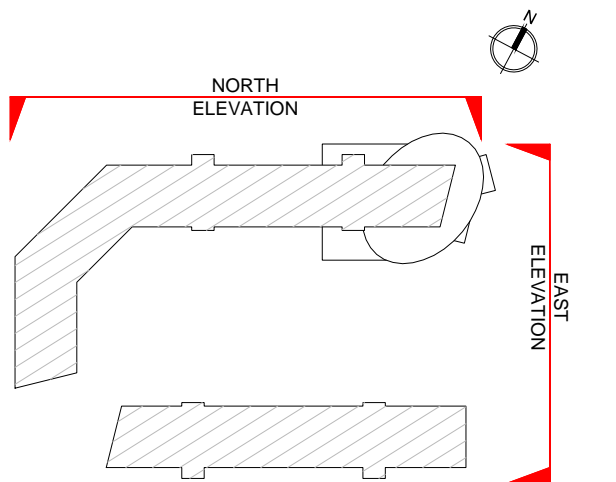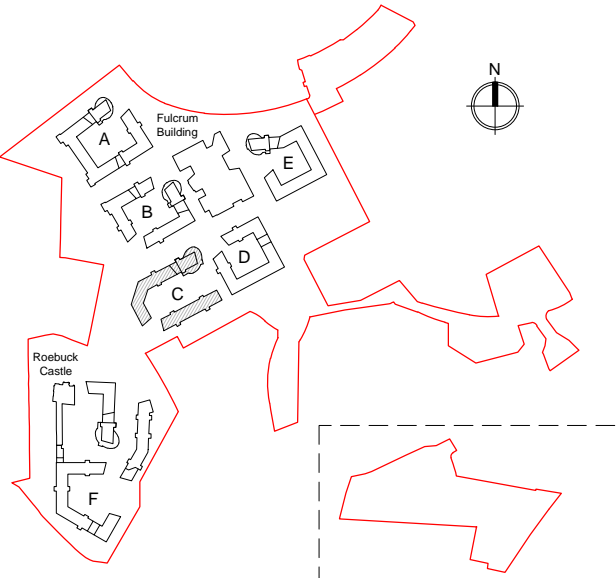

KEY PLAN

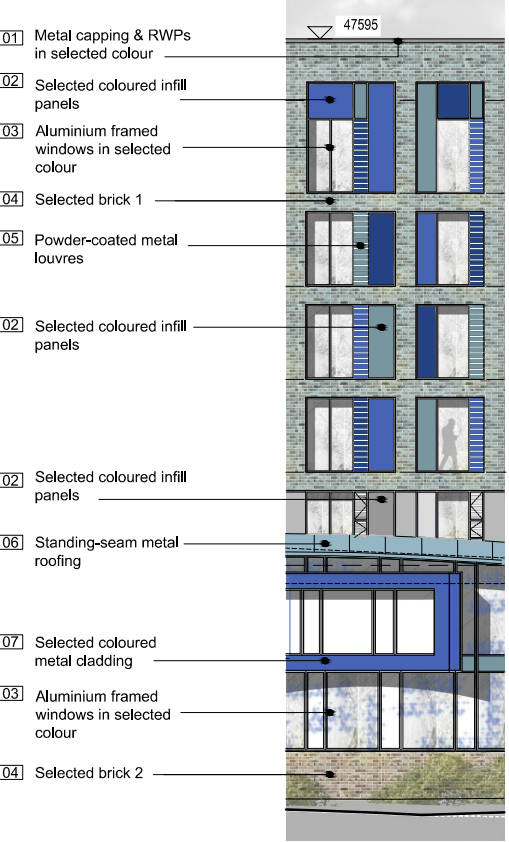

FINISHES LEGEND



REV	DTE	DRN	ISSUE

**reddyarchitecture+urbanism**

Reddy Architecture + Urbanism  
Dublin Office  
Clayton Mills, Clayton Road, Dublin 6

T: +353 (0)1 4987000  
W: www.reddyarchitecture.com  
E: info@reddyarchitecture.com

3.1 PLANNING

JOB  
UCD STUDENT RESIDENCES  
MASTERPLAN

CLIENT  
UCD

DRAWING  
BLOCK C - PROPOSED ELEVATIONS  
NORTH & EAST - (EXTERNAL)

DATE	04.11.2016	SCALE	1:200 @ A1
DRN	cms	CHECKED	Hans Smit

JOB NO.	15-052	DWG NO.	3.1_230	REVISION	-
---------	--------	---------	---------	----------	---