

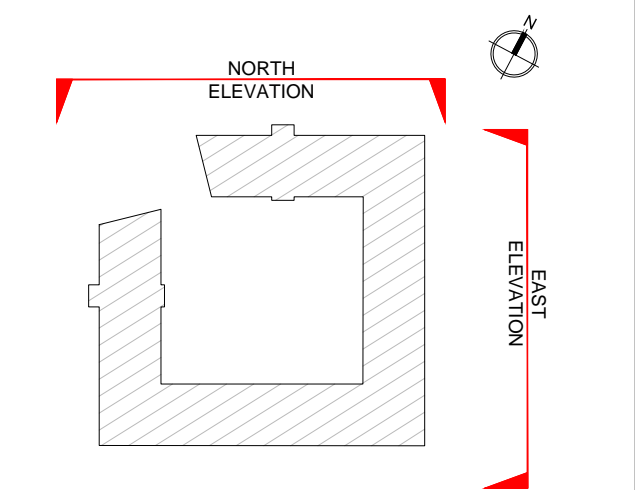


DO NOT SCALE FROM THIS DRAWING. USE FIGURED DIMENSIONS IN ALL CASES.
VERIFY DIMENSIONS ON SITE AND REPORT ANY DISCREPANCIES TO THE ARCHITECTS IMMEDIATELY. THIS DRAWING TO BE READ IN CONJUNCTION WITH THE ARCHITECTS SPECIFICATION. © THIS DRAWING IS COPYRIGHT AND MAY ONLY BE REPRODUCED WITH THE ARCHITECTS PERMISSION.

NOTES

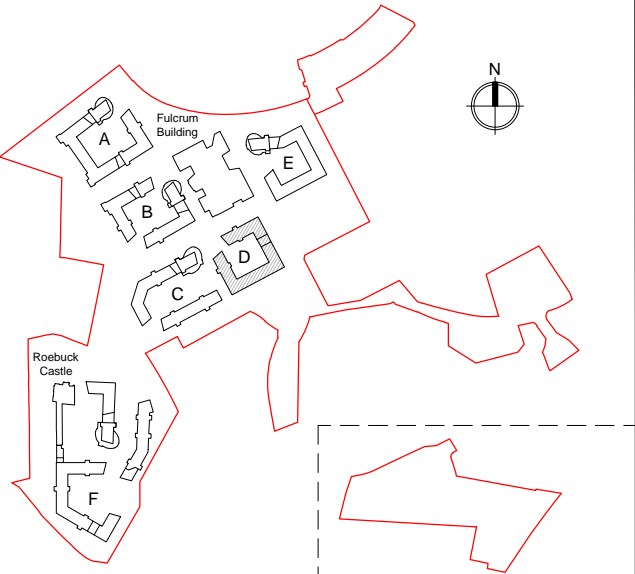

KEY PLAN

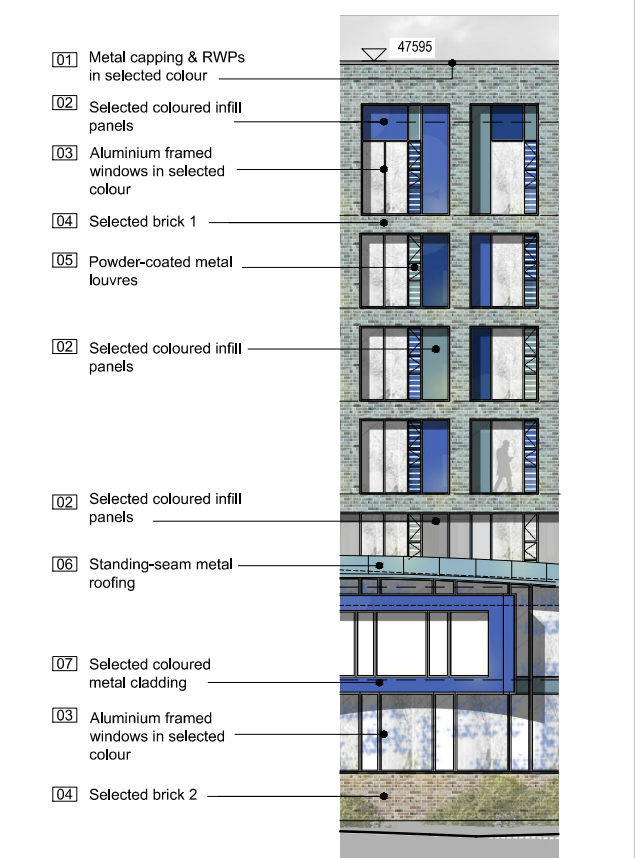

FINISHES LEGEND



REV	DTE	DRN	ISSUE



3.1 PLANNING

JOB
UCD STUDENT RESIDENCES
MASTERPLAN

CLIENT
UCD

DRAWING
BLOCK D - PROPOSED ELEVATIONS
NORTH & EAST - (EXTERNAL)

DATE	04.11.2016	SCALE	1:200 @ A1
DRN	cms	CHECKED	Hans Smit

JOB NO.	DWG NO.	REVISION
15-052	3.1_240	-



BLOCK D - NORTH ELEVATION (EXTERNAL)
SCALE 1:200



BLOCK D - EAST ELEVATION (EXTERNAL)
SCALE 1:200