





BLOCK E - NORTH ELEVATION (COURTYARD)
SCALE 1:200




BLOCK E - EAST ELEVATION (COURTYARD)
SCALE 1:200

DO NOT SCALE FROM THIS DRAWING. USE FIGURED DIMENSIONS IN ALL CASES.
VERIFY DIMENSIONS ON SITE AND REPORT ANY DISCREPANCIES TO THE ARCHITECTS IMMEDIATELY. THIS DRAWING TO BE READ IN CONJUNCTION WITH THE ARCHITECTS SPECIFICATION. © THIS DRAWING IS COPYRIGHT AND MAY ONLY BE REPRODUCED WITH THE ARCHITECTS PERMISSION.

NOTES

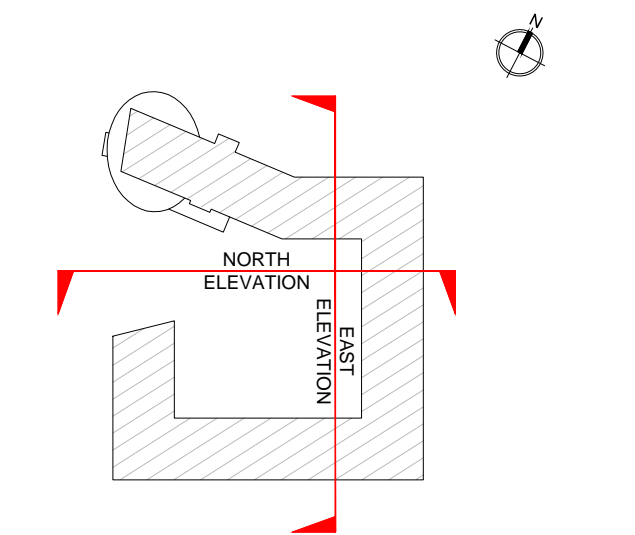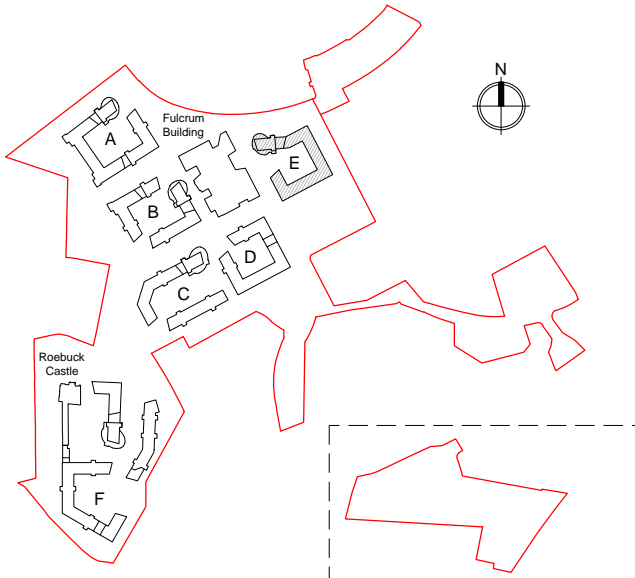

KEY PLAN

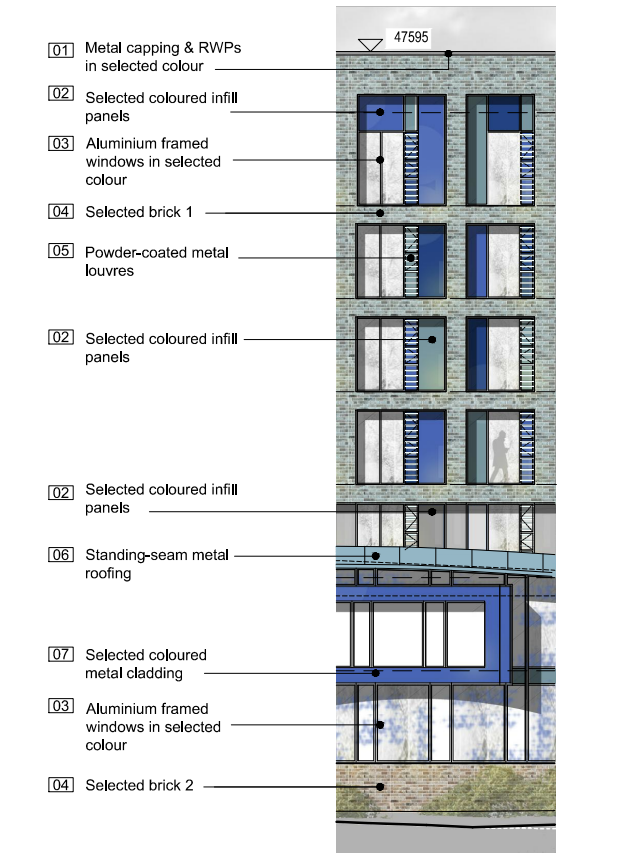

FINISHES LEGEND



REV	DTE	DRN	ISSUE



3.1 PLANNING

JOB UCD STUDENT RESIDENCES MASTERPLAN		
CLIENT UCD		
DRAWING BLOCK E - PROPOSED ELEVATIONS & SECTIONS - NORTH & EAST - COURTYD.		
DATE	04.11.2016	SCALE 1:200 @ A1
DRN	CMS	CHECKED Hans Smit
JOB NO.	DWG NO.	REVISION
15-052	3.1_252	-