
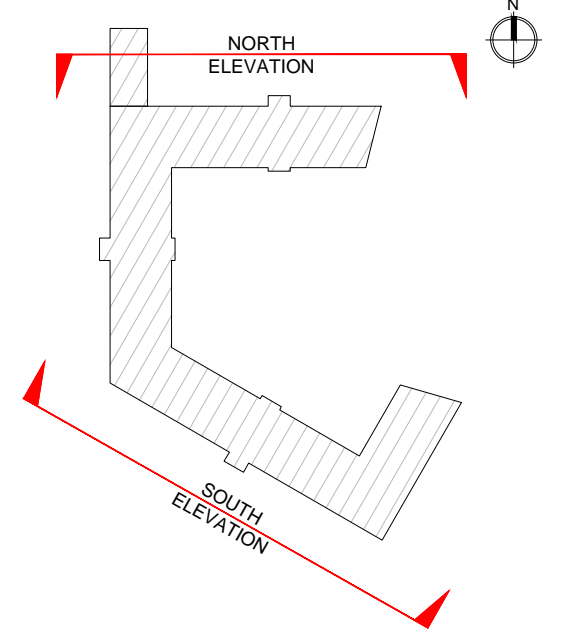



DO NOT SCALE FROM THIS DRAWING. USE FIGURED DIMENSIONS IN ALL CASES.  
VERIFY DIMENSIONS ON SITE AND REPORT ANY DISCREPANCIES TO THE ARCHITECTS IMMEDIATELY. THIS DRAWING TO BE READ IN CONJUNCTION WITH THE ARCHITECTS SPECIFICATION. © THIS DRAWING IS COPYRIGHT AND MAY ONLY BE REPRODUCED WITH THE ARCHITECTS PERMISSION.

NOTES

KEY PLAN

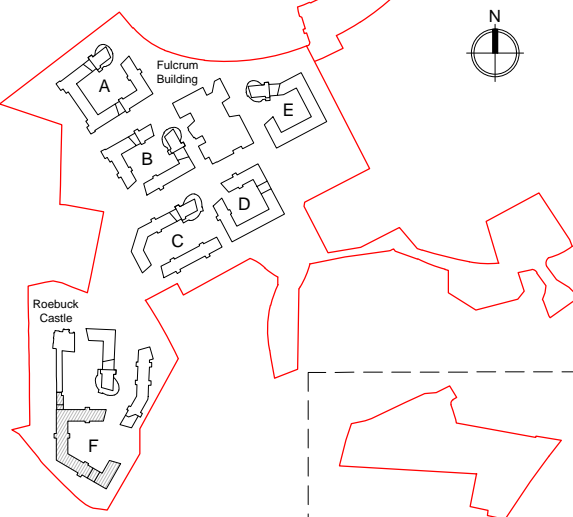

KEY PLAN

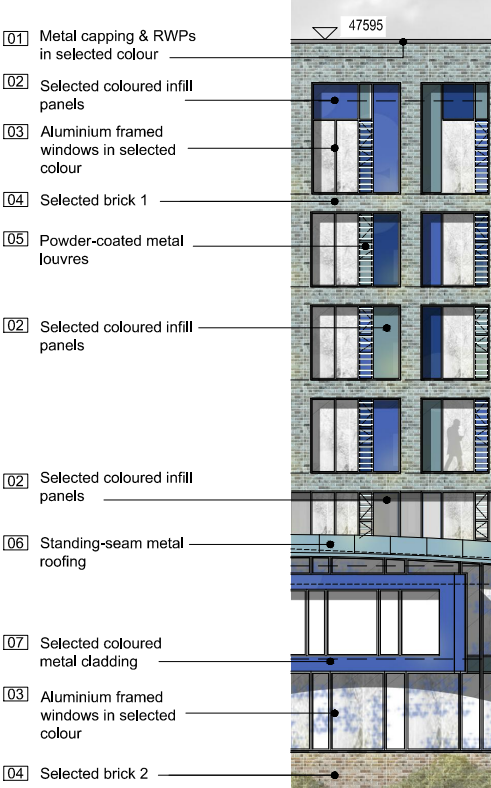

FINISHES LEGEND



REV	DTE	DRN	ISSUE

Reddy Architecture + Urbanism  
Dublin Office  
Clontarf Mills, Clontarf Road, Dublin 6  
T: +353 (0)1 4987000  
W: www.reddyarchitecture.com  
E: info@reddyarchitecture.com

3.1 PLANNING

JOB  
UCD STUDENT RESIDENCES  
MASTERPLAN

CLIENT  
UCD

DRAWING  
BLOCK F2 - PROPOSED ELEVATIONS  
NORTH & SOUTH - (EXTERNAL)

DATE	04.11.2016	SCALE	1:200 @ A1
DRN	cms	CHECKED	Hans Smit

JOB NO.	DWG NO.	REVISION
15-052	3.1_270	-



BLOCK F2 - NORTH ELEVATION (EXTERNAL)  
SCALE 1:200



BLOCK F2 - SOUTH ELEVATION (EXTERNAL)  
SCALE 1:200