



BLOCK F2 - NORTH COURTYARD ELEVATION  
SCALE 1:200





BLOCK F2 - EAST ELEVATION  
SCALE 1:200

BLOCK F2 - ELEVATIONS (SHEET 5 OF 5)  
SCALE 1:200

DO NOT SCALE FROM THIS DRAWING. USE FIGURED DIMENSIONS IN ALL CASES.  
VERIFY DIMENSIONS ON SITE AND REPORT ANY DISCREPANCIES TO THE ARCHITECTS IMMEDIATELY. THIS DRAWING TO BE READ IN CONJUNCTION WITH THE ARCHITECTS SPECIFICATION. © THIS DRAWING IS COPYRIGHT AND MAY ONLY BE REPRODUCED WITH THE ARCHITECTS PERMISSION.

NOTES

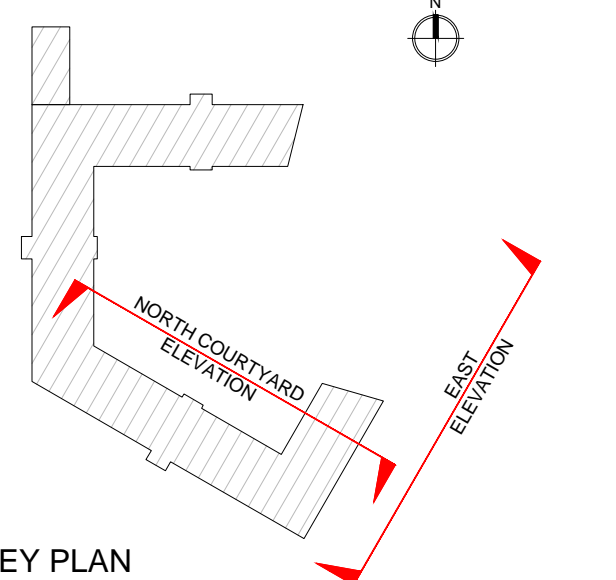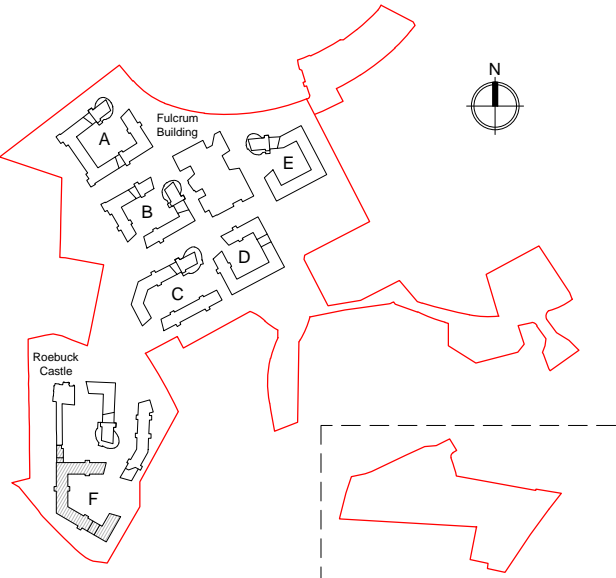

KEY PLAN

- (01) Metal casing & RWPs in selected colour
- (02) Selected coloured infill panels
- (03) Aluminium framed windows in selected colour
- (04) Selected brick 1
- (05) Powder-coated metal louvers
- (06) Selected coloured infill panels
- (07) Selected coloured infill panels
- (08) Standing-seam metal roofing
- (09) Selected coloured metal cladding
- (10) Aluminium framed windows in selected colour
- (11) Selected brick 2

FINISHES LEGEND



REV	DTE	DRN	ISSUE

**reddyarchitecture+urbanism**

Reddy Architecture + Urbanism  
Dublin Office  
Clontarf Mills, Clontarf Road, Dublin 6  
T: +353 (0)1 4987000  
W: www.reddyarchitecture.com  
E: info@reddyarchitecture.com

3.1 PLANNING

JOB  
UCD STUDENT RESIDENCES  
MASTERPLAN

CLIENT  
UCD

DRAWING  
BLOCK F2 - PROPOSED ELEVATIONS &  
SECTIONS - EAST & NORTH (COURTYD.)

DATE	04.11.2016	SCALE	1:200 @ A1
DRN	cms	CHECKED	Hans Smit

JOB NO.	DWG NO.	REVISION
15-052	3.1_274	-