





BLOCK F3 - WEST ELEVATION  
SCALE 1:200




BLOCK F3 - SOUTH-EAST ELEVATION  
SCALE 1:200

DO NOT SCALE FROM THIS DRAWING. USE FIGURED DIMENSIONS IN ALL CASES. VERIFY DIMENSIONS ON SITE AND REPORT ANY DISCREPANCIES TO THE ARCHITECTS IMMEDIATELY. THIS DRAWING IS TO BE READ IN CONJUNCTION WITH THE ARCHITECTS SPECIFICATION. © THIS DRAWING IS COPYRIGHT AND MAY ONLY BE REPRODUCED WITH THE ARCHITECTS PERMISSION.

#### NOTES

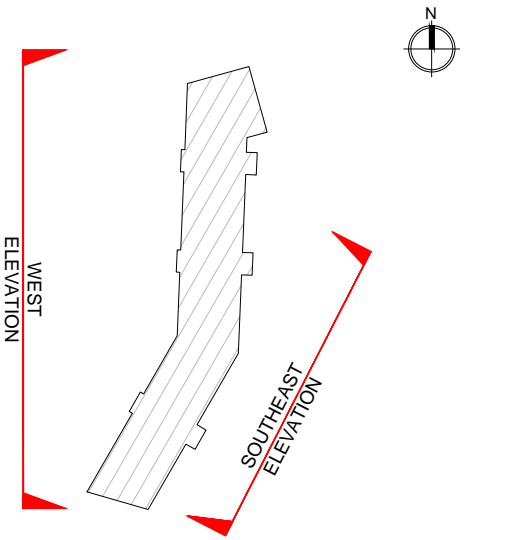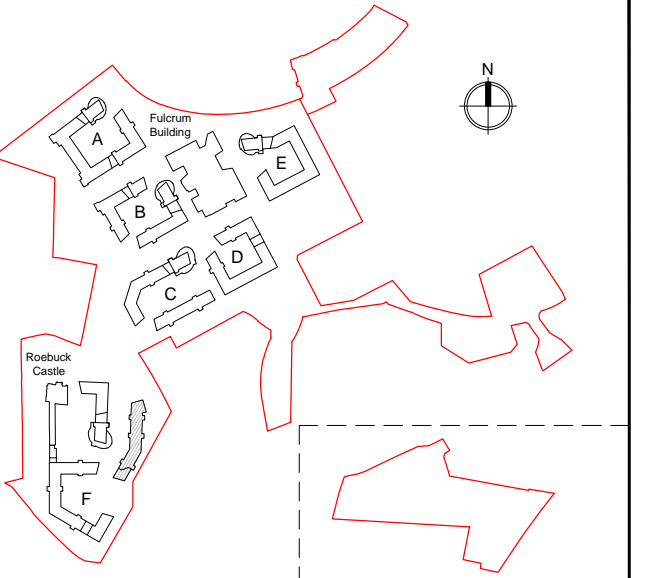

#### KEY PLAN

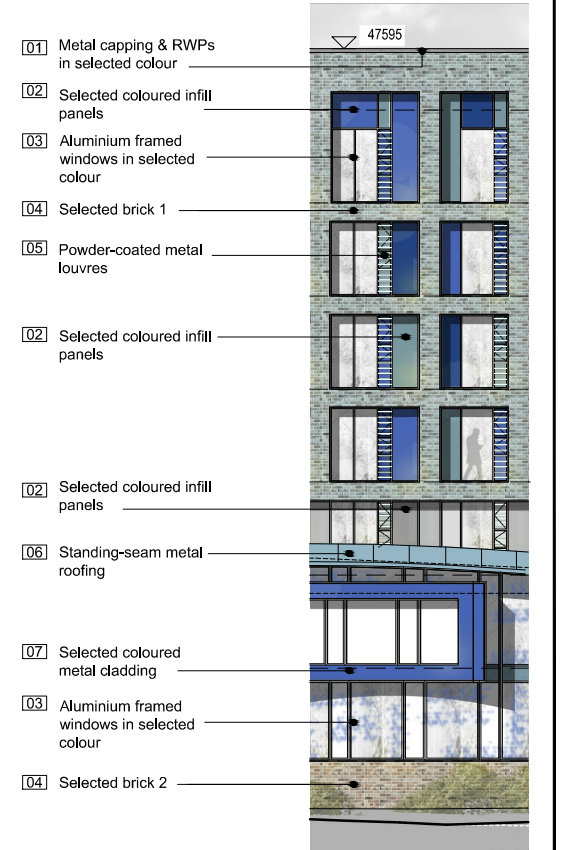

#### FINISHES LEGEND



REV	DTE	DRN	ISSUE



#### 3.1 PLANNING

JOB  
UCD STUDENT RESIDENCES  
MASTERPLAN

CLIENT  
UCD

DRAWING  
BLOCK F3 - PROPOSED ELEVATIONS  
WEST

DATE	04.11.2016	SCALE	1:200 @ A1
DRN	CMS	CHECKED	Hans Smit

JOB NO.	DWG NO.	REVISION
15-052	3.1_281	-