


DO NOT SCALE FROM THIS DRAWING. USE FIGURED DIMENSIONS IN ALL CASES.
 VERIFY DIMENSIONS ON SITE AND REPORT ANY DISCREPANCIES TO THE ARCHITECTS IMMEDIATELY. THIS DRAWING IS TO BE READ IN CONJUNCTION WITH THE ARCHITECTS SPECIFICATION. © THIS DRAWING IS COPYRIGHT AND MAY ONLY BE REPRODUCED WITH THE ARCHITECTS PERMISSION.


NOTES

KEY PLAN

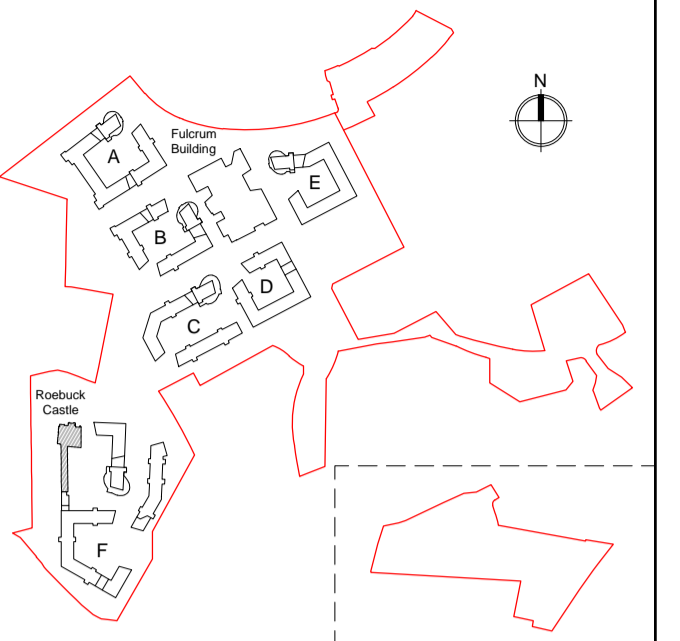


LEGEND

- DEMOLISHED AREA
- RE-INSTATED AREA

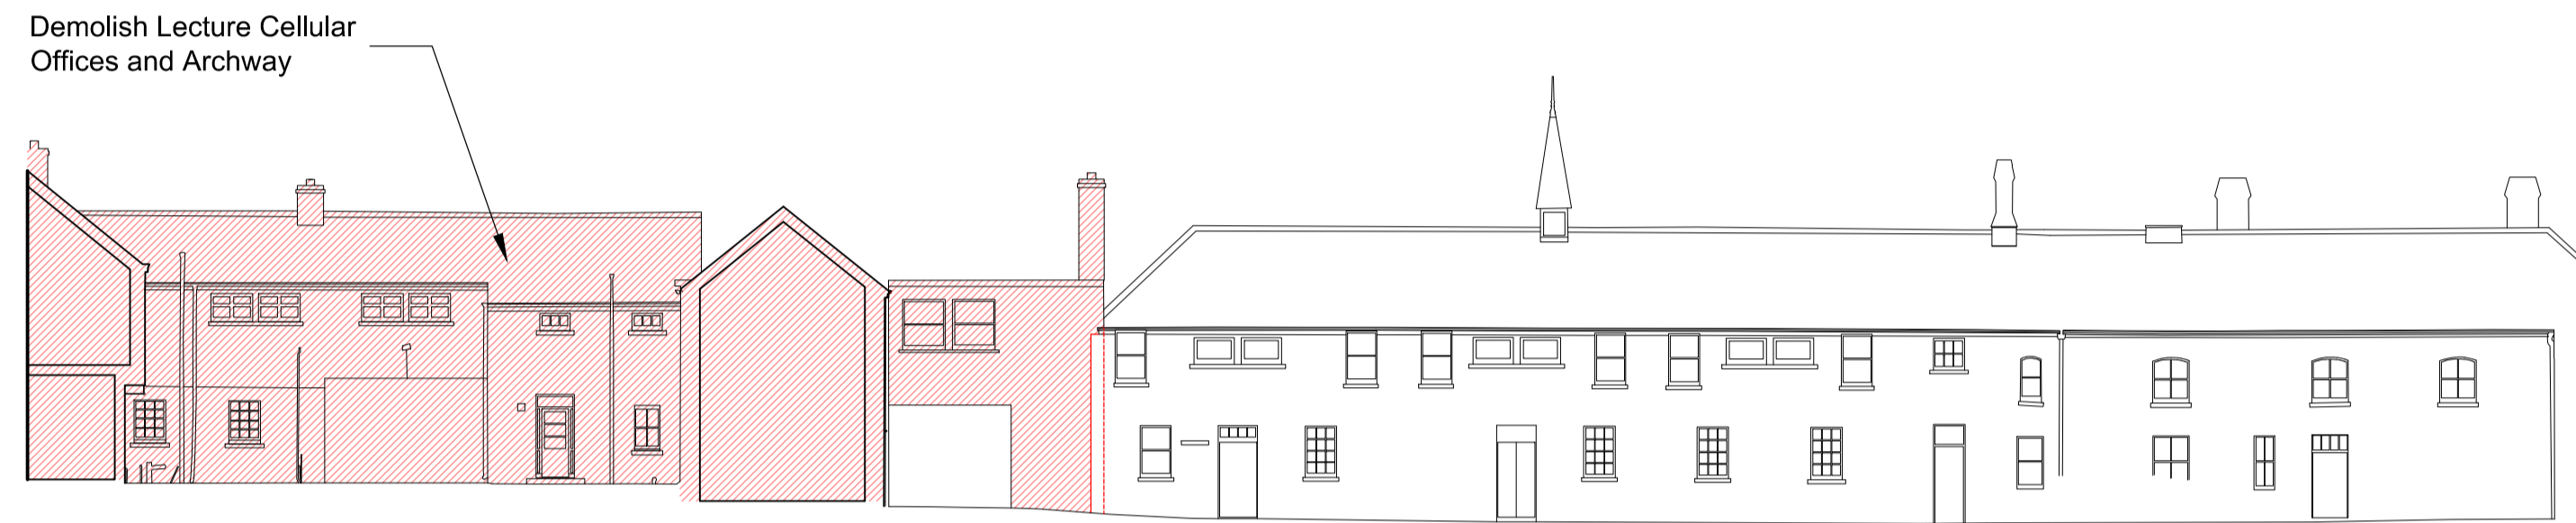

ROEBUCK CASTLE STABLES
 EXISTING (EAST) COURTYARD ELEVATION B & K
 PROPOSED DEMOLITION WORKS
 SCALE 1:200

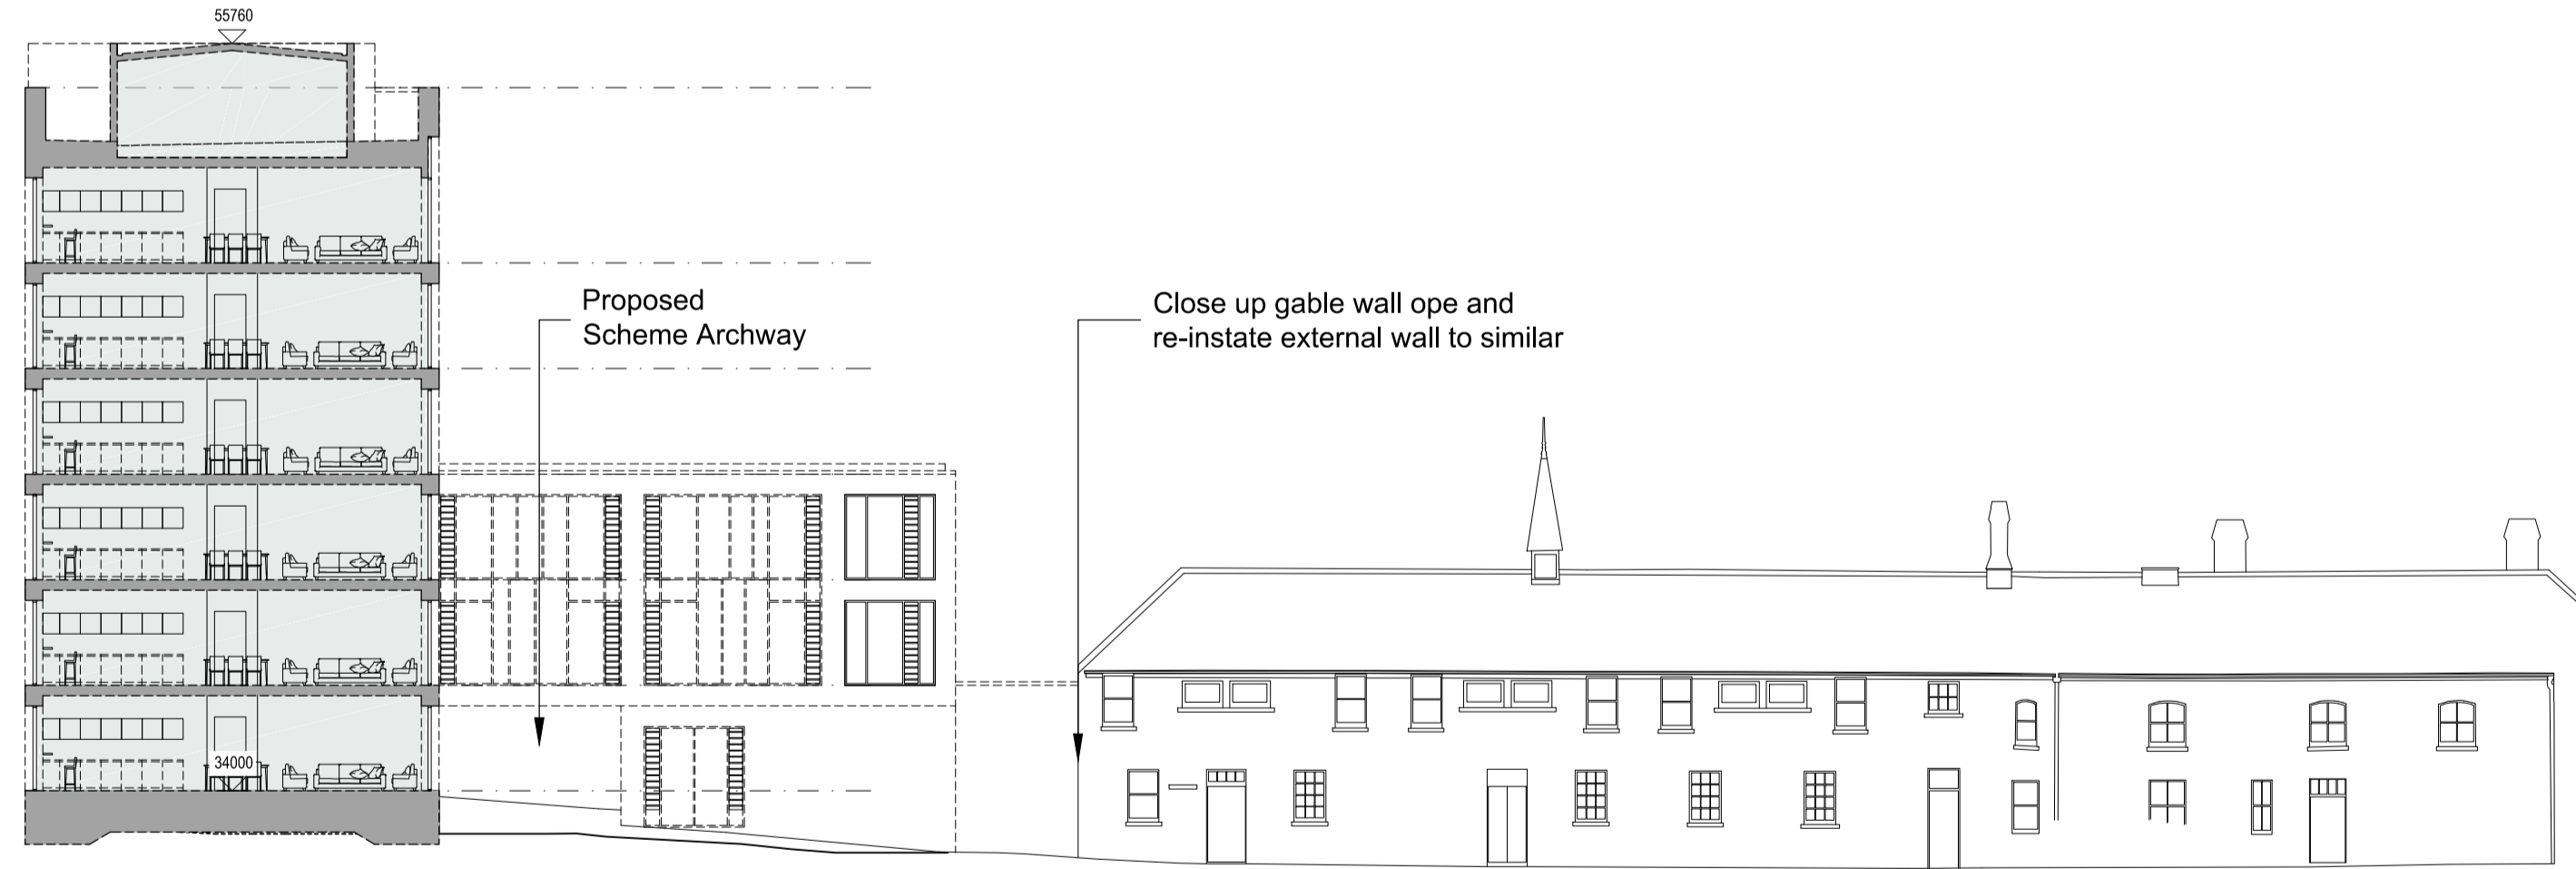

ROEBUCK CASTLE STABLES
 COURTYARD (EAST) ELEVATION K
 PROPOSED RE-INSTATEMENT WORKS
 SCALE 1:200



ROEBUCK CASTLE ELEVATION KEYPLAN
 SCALE 1:500



REV	DTE	DRN	ISSUE

reddyarchitecture+urbanism

Reddy Architecture + Urbanism
 Dublin Office
 Charly Mills, Darity Road, Dublin 6

T: +353 (0)1 4987000
 W: www.reddyarchitecture.com
 E: info@reddyarchitecture.com

3.1 PLANNING			
JOB UCD STUDENT RESIDENCES MASTERPLAN			
CLIENT UCD			
DRAWING ROEBUCK CASTLE STABLES RE-INSTATEMENT - ELEVATIONS			
DATE	11.11.2016	SCALE	1:200 @ A1
DRN	Julia Bielewicz	CHECKED	Hans Smit
JOB NO.	15-052	DWG NO.	3.1_183
		REVISION	A