


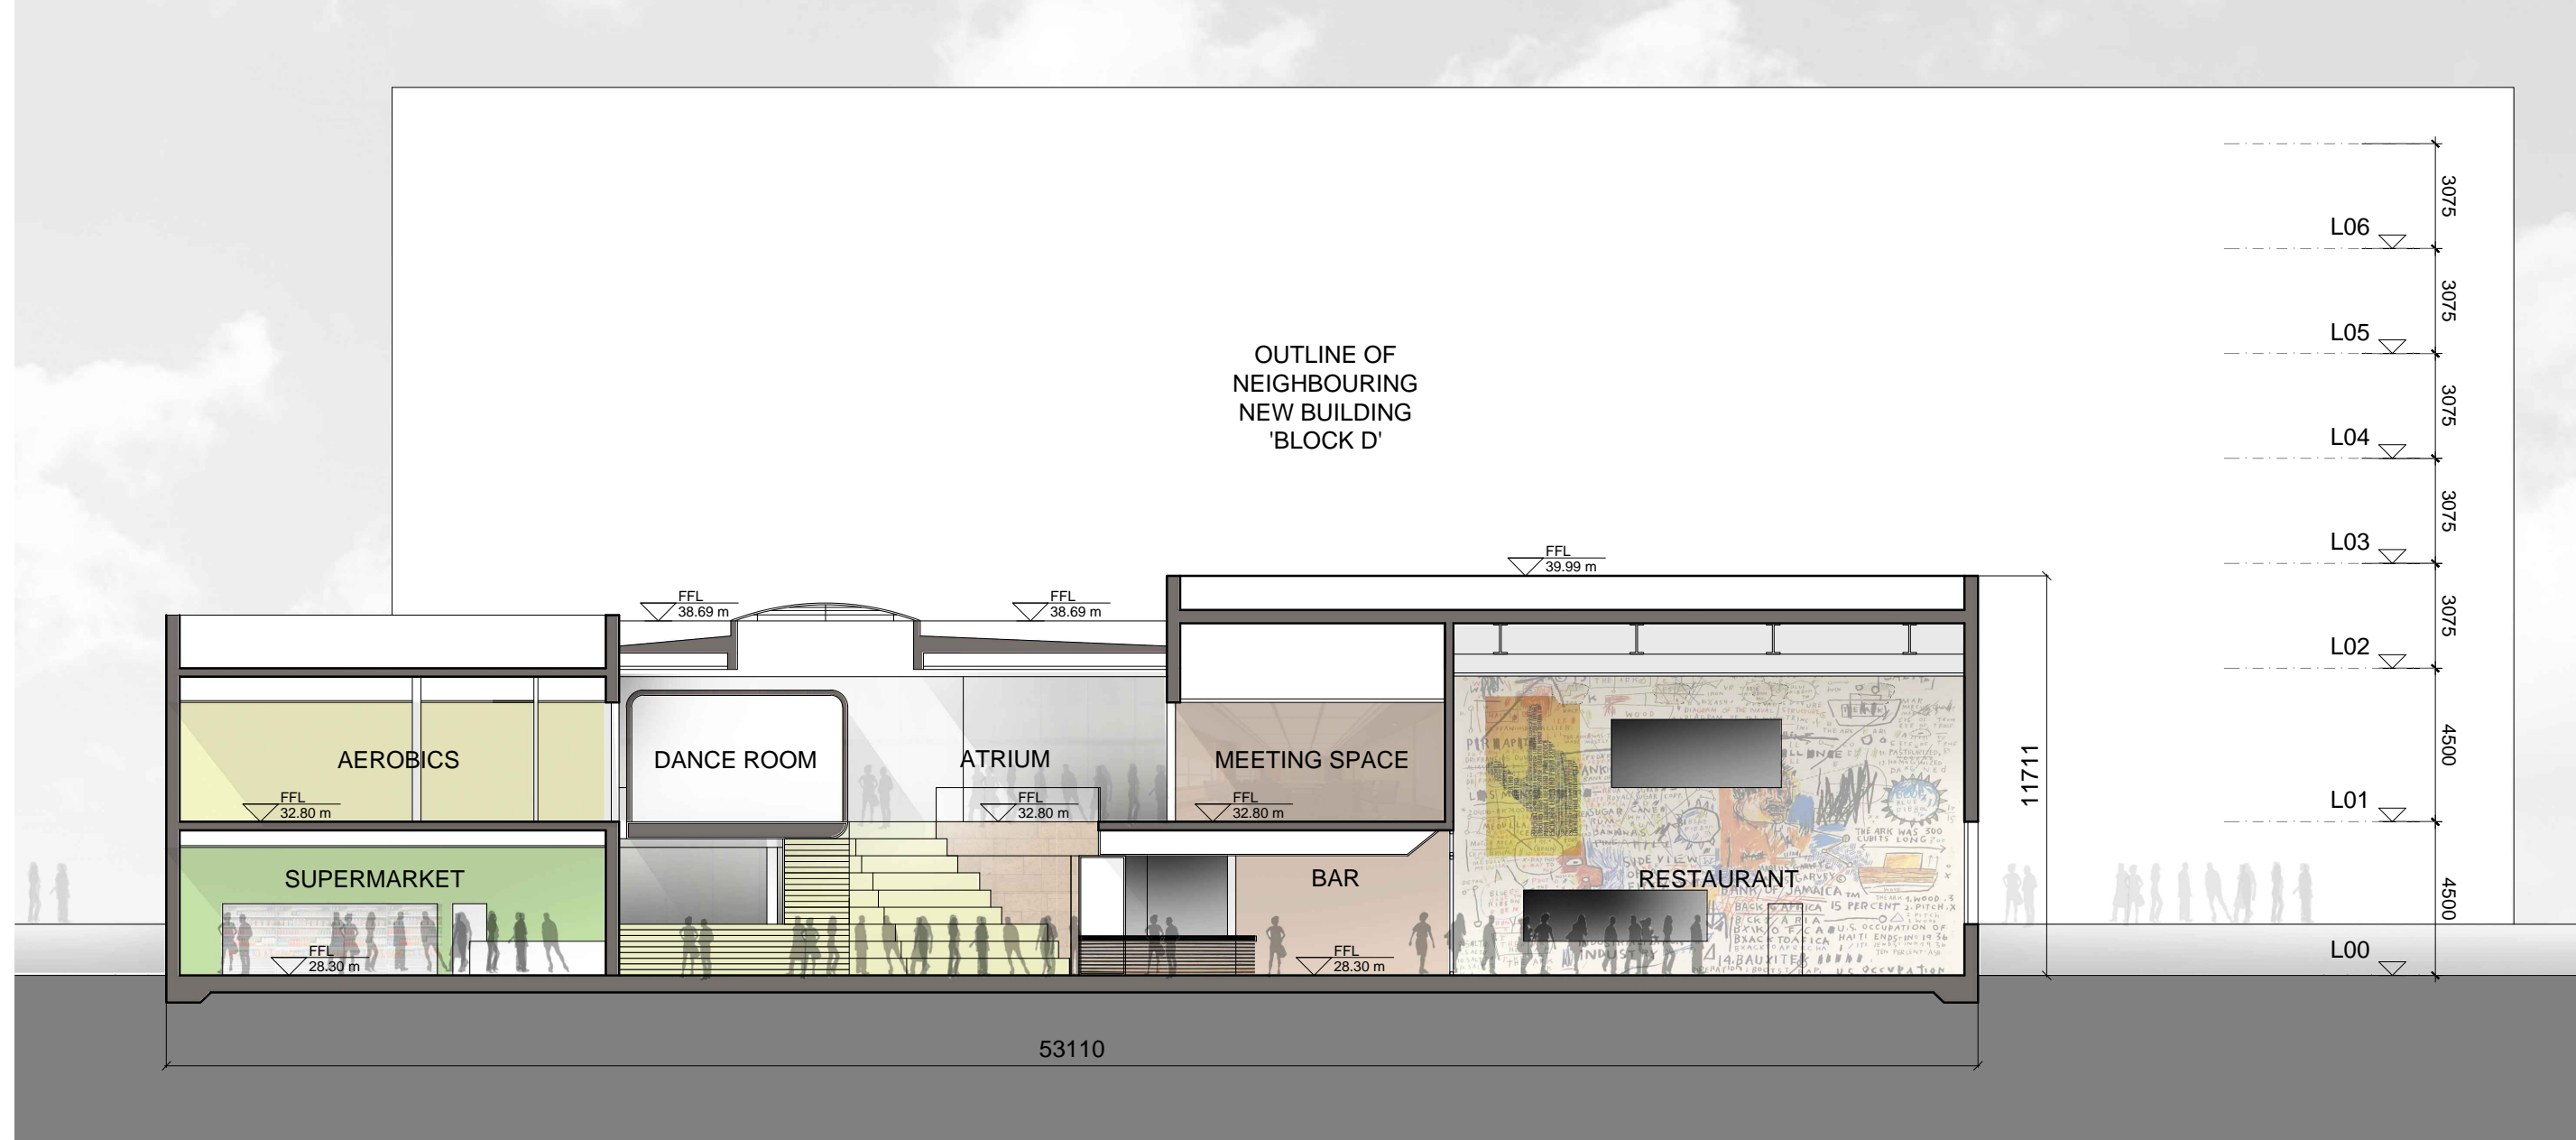


SECTION 1-1



SECTION 2-2






SECTION 3-3

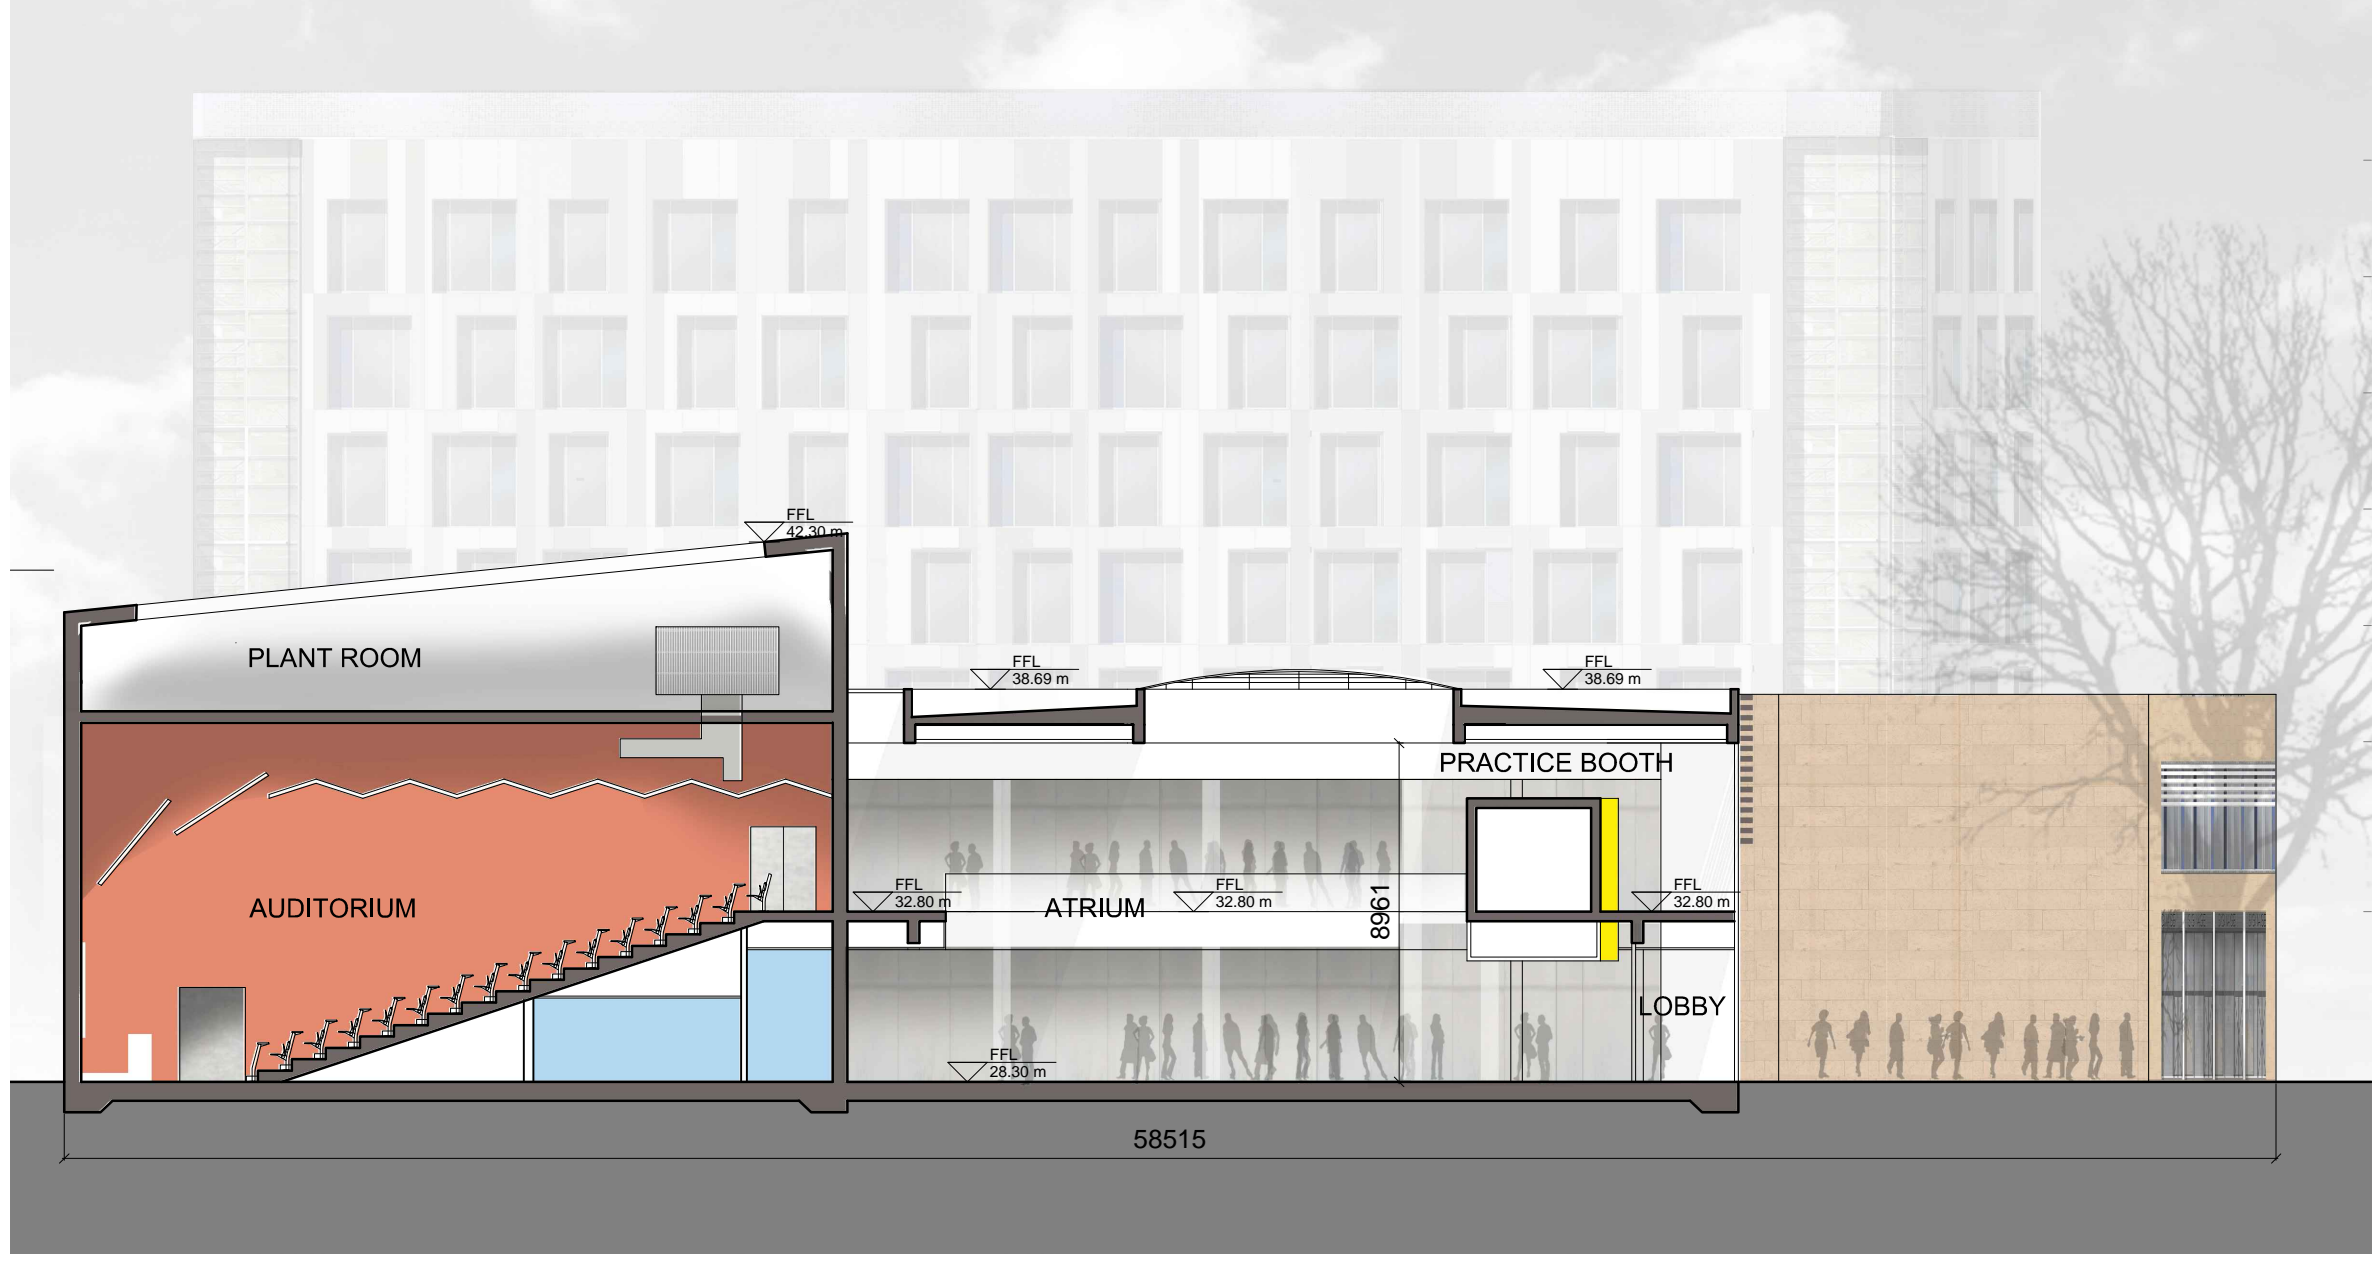

SECTION 4-4

DO NOT SCALE FROM THIS DRAWING. USE FIGURED DIMENSIONS IN ALL CASES. VERIFY DIMENSIONS ON SITE AND REPORT ANY DISCREPANCIES TO THE ARCHITECTS IMMEDIATELY. THIS DRAWING IS TO BE READ IN CONJUNCTION WITH THE ARCHITECTS SPECIFICATION. © THIS DRAWING IS COPYRIGHT AND MAY ONLY BE REPRODUCED WITH THE ARCHITECTS PERMISSION.

NOTES

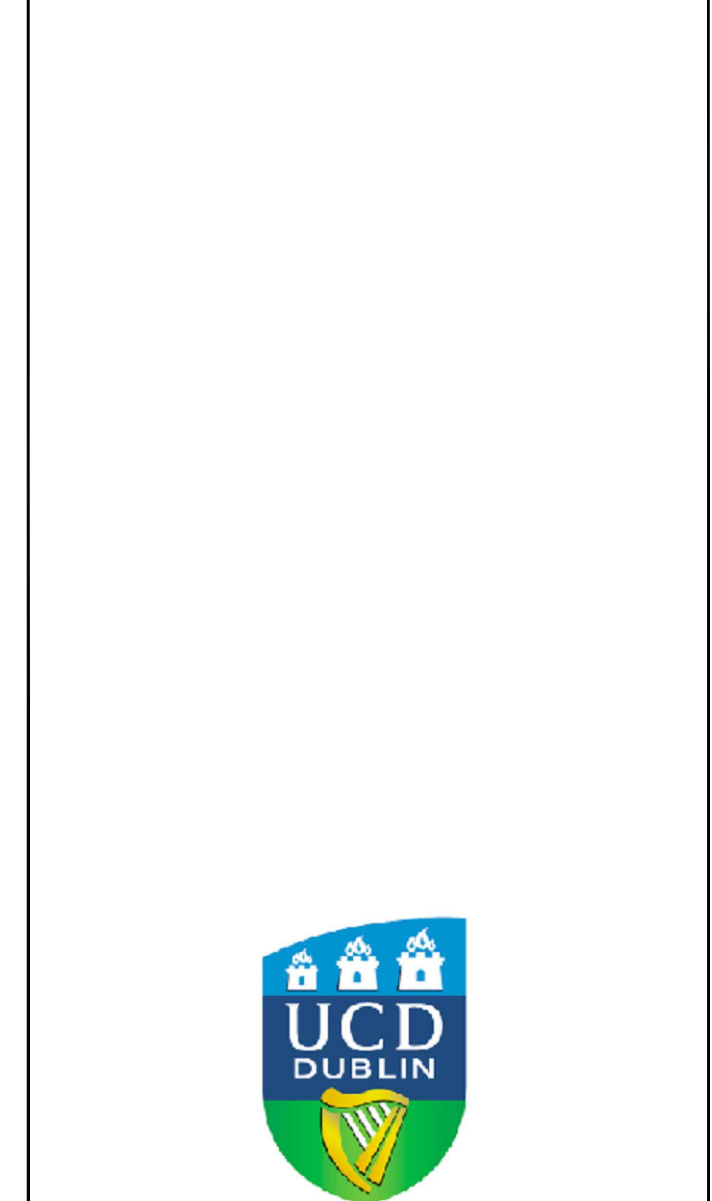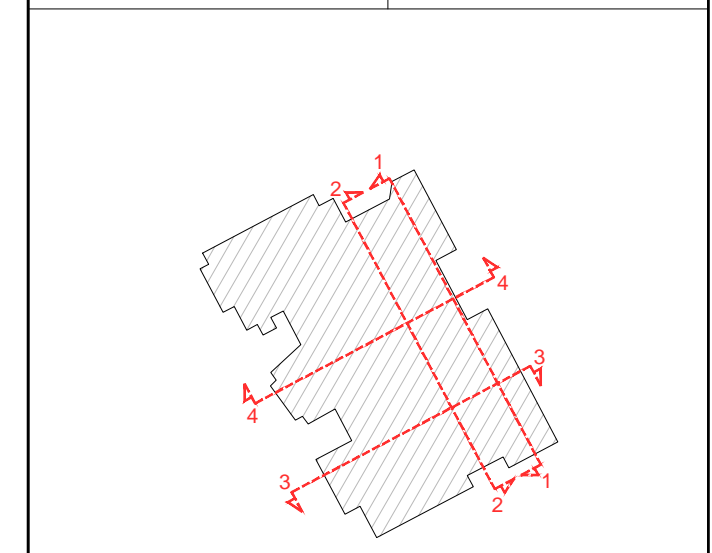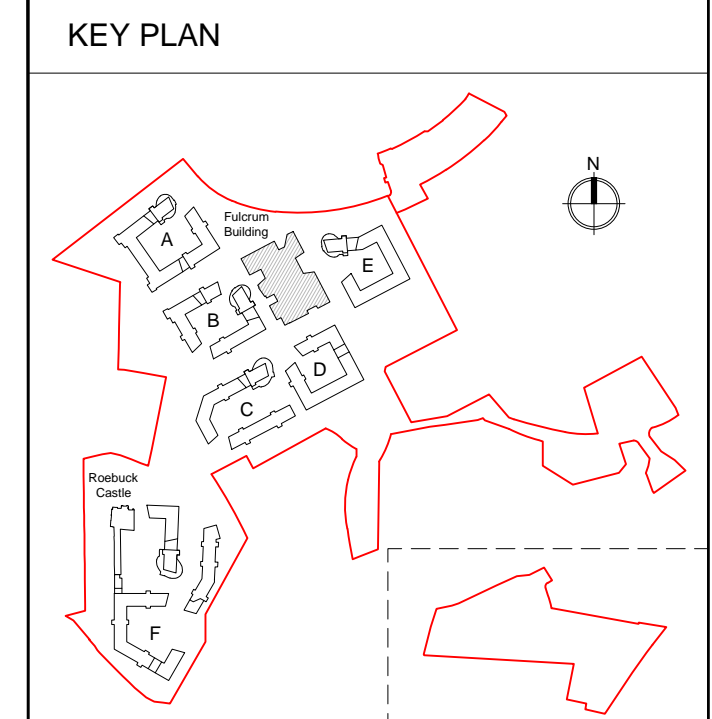

REV	DTE	DRN	ISSUE

**reddyarchitecture+urbanism**

Reddy Architecture + Urbanism  
Dublin Office  
Clayton Mills, Clontarf Road, Dublin 6  
T: +353 (0)1 4987000  
W: www.reddyarchitecture.com  
E: info@reddyarchitecture.com

3.1 PLANNING			
JOB UCD STUDENT RESIDENCES FULCRUM BUILDING			
CLIENT UCD			
DRAWING SECTION 1-1, SECTION 2-2 SECTION 3-3, SECTION 4-4			
DATE	15.12.2016	SCALE	1:200 @ A1
DRN	BLR	CHECKED	MK
JOB NO.	P15-052D	DWG NO.	3.1_292
REVISION			