

DO NOT SCALE FROM THIS DRAWING. USE FIGURED DIMENSIONS IN ALL CASES.
VERIFY DIMENSIONS ON SITE AND REPORT ANY DISCREPANCIES TO THE ARCHITECTS IMMEDIATELY. THIS DRAWING IS TO BE READ IN CONJUNCTION WITH THE ARCHITECTS SPECIFICATION. © THIS DRAWING IS COPYRIGHT AND MAY ONLY BE REPRODUCED WITH THE ARCHITECTS PERMISSION.



EXISTING CONTEXTUAL SECTION G-G
SCALE 1:500 (A1)




EXISTING CONTEXTUAL SECTION H-H
SCALE 1:500 (A1)



EXISTING CONTEXTUAL SECTION J-J
SCALE 1:500 (A1)

NOTES

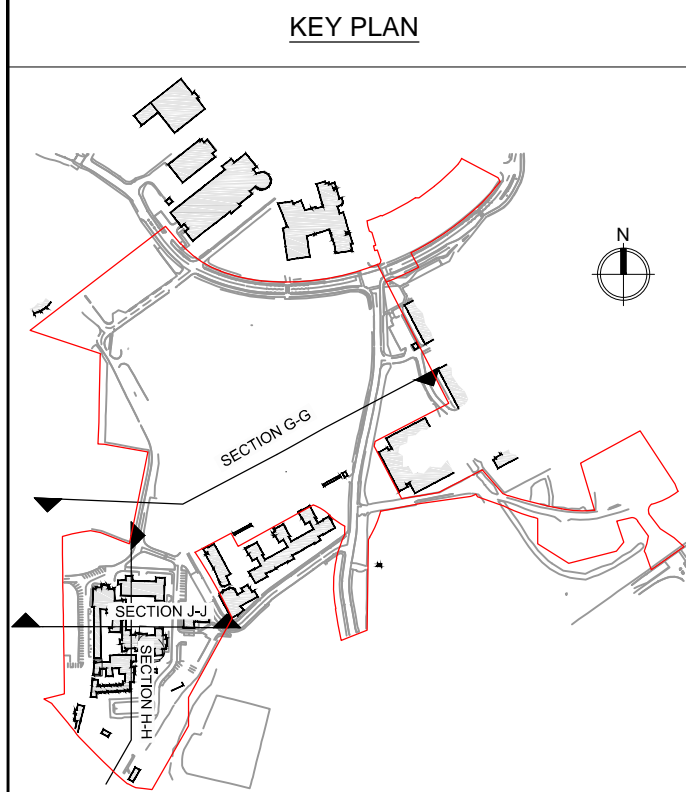

University College Dublin
N.T.S



REV	DTE	DRN	ISSUE

reddyarchitecture+urbanism

Reddy Architecture + Urbanism
Dublin Office
Dunry Mills, Dunry Road, Dublin 6

T: +353 (0)1 4987000
W: www.reddyarchitecture.com
E: info@reddyarchitecture.com

3.1 PLANNING

JOB
UCD STUDENT RESIDENCES
MASTERPLAN

CLIENT
UCD

DRAWING
EXISTING CONTEXTUAL
SITE SECTIONS G-G, H-H AND J-J

DATE	04.11.2016	SCALE	1:500 @ A1
DRN.	Kieran O'Hare	CHECKED	Hans Smit
JOB NO.	DWG NO.	REVISION	
15-052	3.1_302	-	