


DO NOT SCALE FROM THIS DRAWING. USE FIGURED DIMENSIONS IN ALL CASES.
VERIFY DIMENSIONS ON SITE AND REPORT ANY DISCREPANCIES TO THE ARCHITECTS IMMEDIATELY. THIS DRAWING TO BE READ IN CONJUNCTION WITH THE ARCHITECTS SPECIFICATION. © THIS DRAWING IS COPYRIGHT AND MAY ONLY BE REPRODUCED WITH THE ARCHITECTS PERMISSION.

NOTES

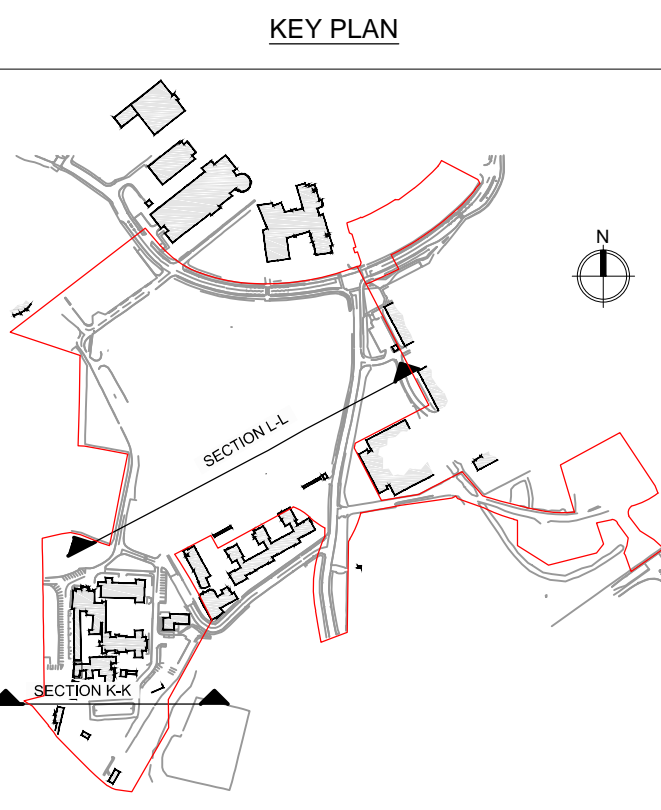

University College Dublin
N.T.S.



REV	DTE	DRN	ISSUE



Reddy Architecture + Urbanism
Dublin Office
Quarry Mills, Quarry Road, Dublin 6
T: +353 (0)1 4987000
W: www.reddyarchitecture.com
E: info@reddyarchitecture.com

3.1 PLANNING


JOB
UCD STUDENT RESIDENCES
MASTERPLAN

CLIENT
UCD

DRAWING
EXISTING CONTEXTUAL
SITE SECTIONS K-K AND L-L

DATE	0.11.2016	SCALE	04.11.2016
DRN	Kieran O'Hare	CHECKED	Hans Smit

JOB NO.	DWG NO.	REVISION
15-052	3.1_303	-

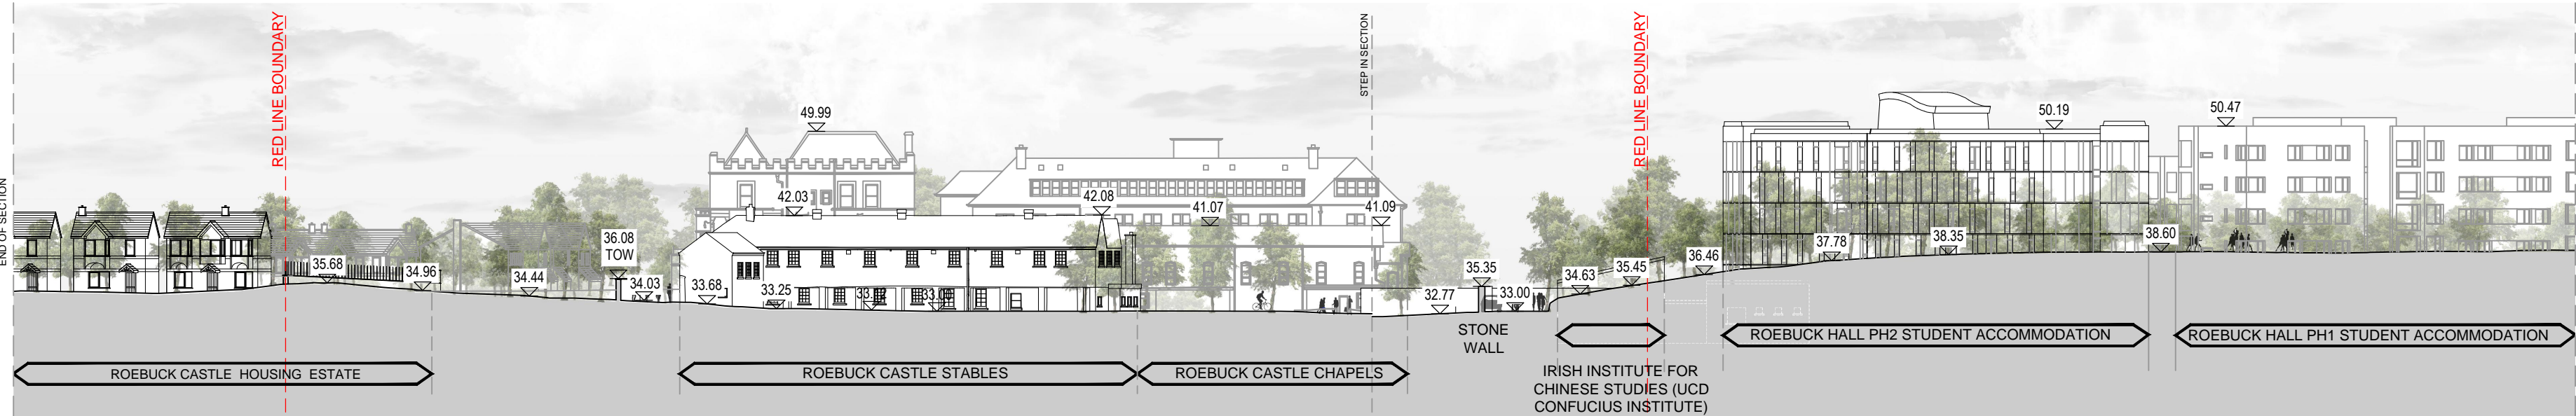

EXISTING CONTEXTUAL SECTION K-K
SCALE 1:500 (A1)



EXISTING CONTEXTUAL SECTION L-L
SCALE 1:500 (A1)