


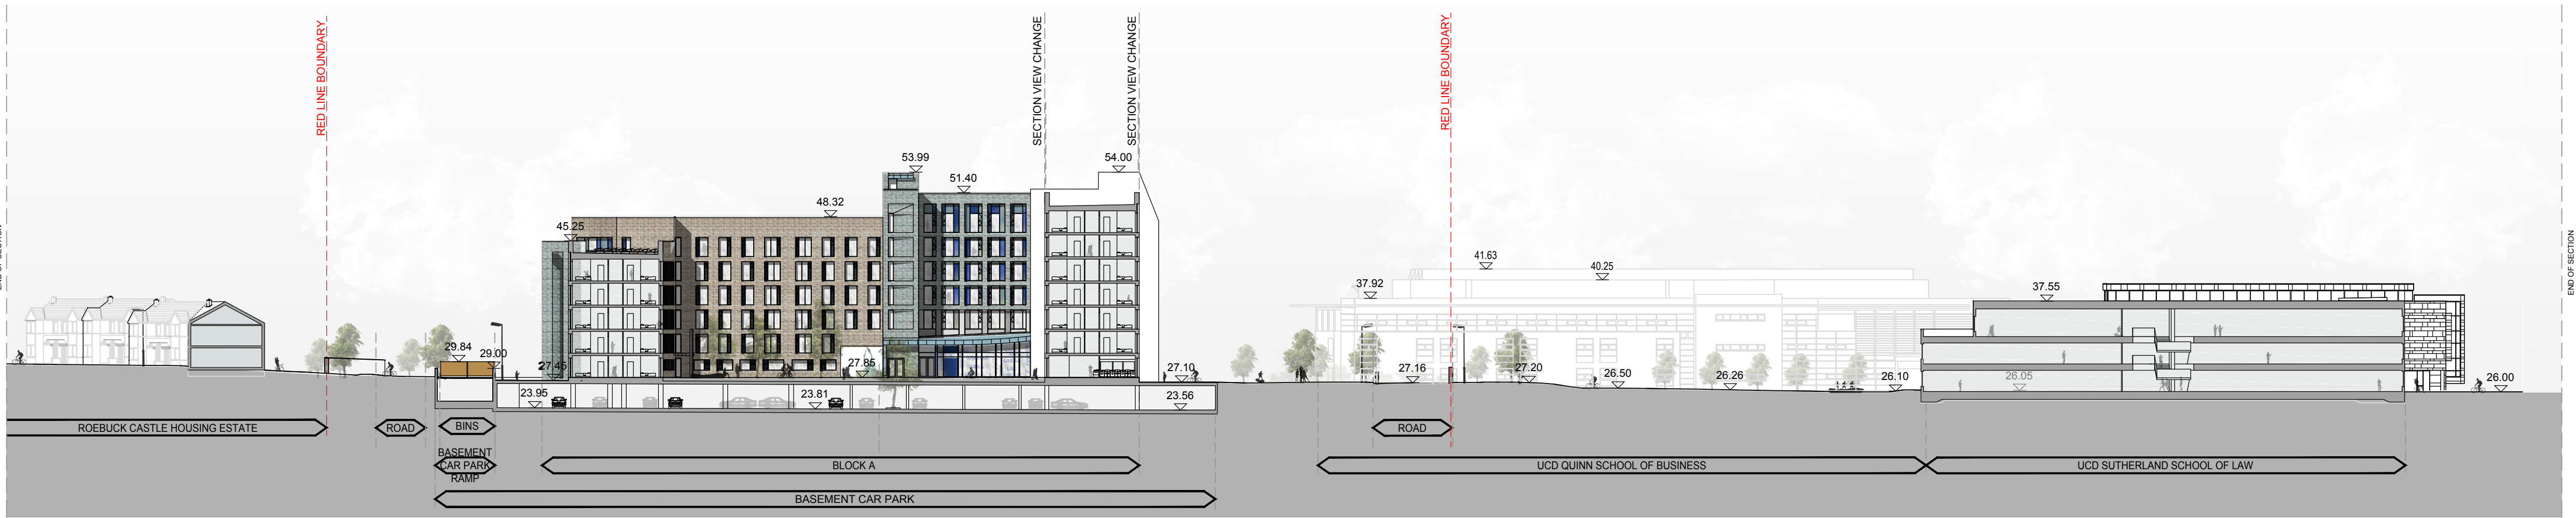


PROPOSED CONTEXTUAL SECTION D-D (PART 1 OF 2)  
SCALE 1:500 (A1)



PROPOSED CONTEXTUAL SECTION D-D (PART 2 OF 2)  
SCALE 1:500 (A1)




PROPOSED CONTEXTUAL SECTION E-E  
SCALE 1:500 (A1)

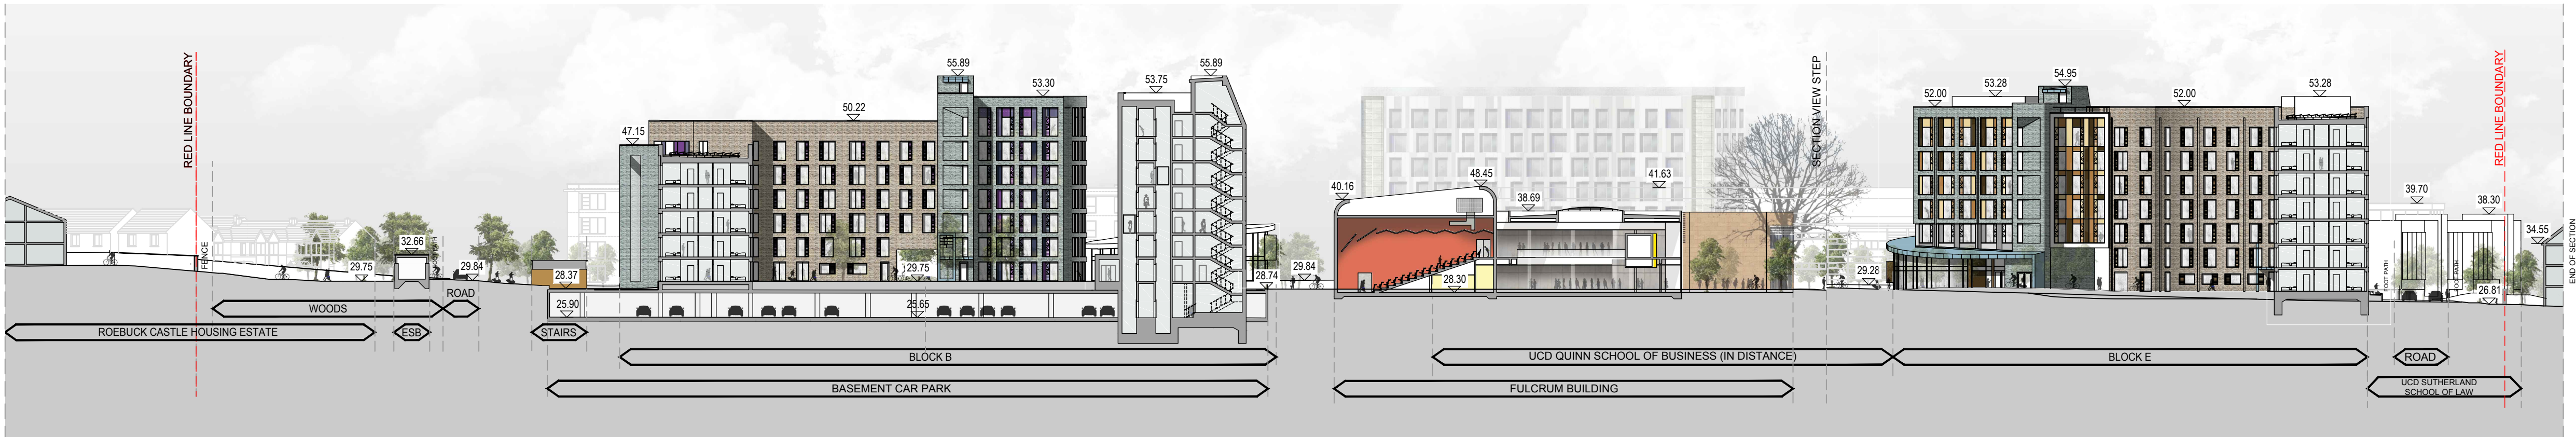

PROPOSED CONTEXTUAL SECTION F-F  
SCALE 1:500 (A1)

DO NOT SCALE FROM THIS DRAWING. USE FIGURED DIMENSIONS IN ALL CASES.  
VERIFY DIMENSIONS ON SITE AND REPORT ANY DISCREPANCIES TO THE ARCHITECTS IMMEDIATELY. THIS DRAWING IS COPYRIGHT AND MAY ONLY BE REPRODUCED WITH THE ARCHITECTS PERMISSION.

NOTES

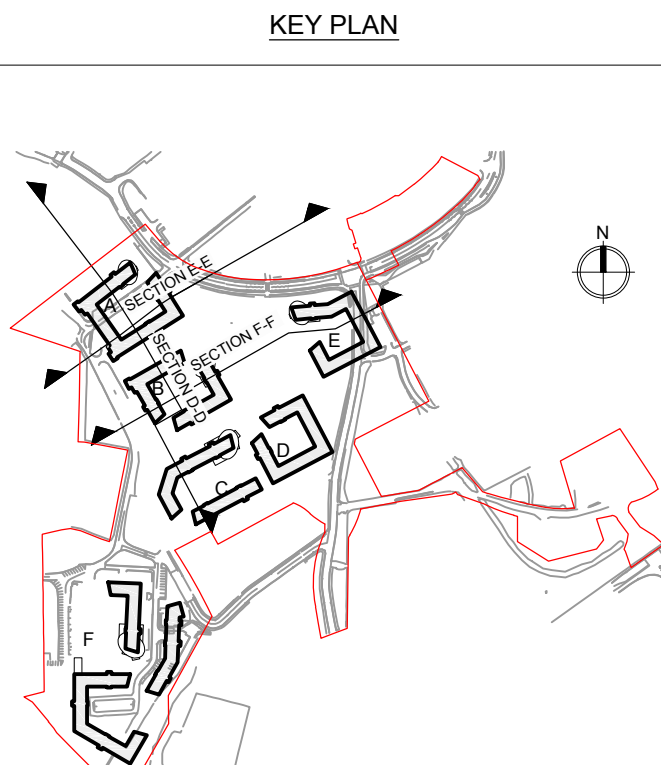

University College Dublin  
N.T.S.



REV	DTE	DRN	ISSUE

**ready**architecture+urbanism

Ready Architecture + Urbanism  
Dublin Office  
Quarry Mills, Quarry Road, Dublin 6  
T: +353 (0)1 4987000  
W: www.readyarchitecture.com  
E: info@readyarchitecture.com

3.1 PLANNING

JOB  
UCD STUDENT RESIDENCES  
MASTERPLAN

CLIENT  
UCD

DRAWING  
PROPOSED CONTEXTUAL  
SITE SECTIONS D-D, E-E AND F-F

DATE	16.12.2015	SCALE	1:500 @ A1
DRN	Kieran O'Hare	CHECKED	Hans Smit

JOB NO.	DWG NO.	REVISION
15-052	3.1_311	-