


DO NOT SCALE FROM THIS DRAWING. USE FIGURED DIMENSIONS IN ALL CASES.
VERIFY DIMENSIONS ON SITE AND REPORT ANY DISCREPANCIES TO THE ARCHITECTS IMMEDIATELY. THIS DRAWING TO BE READ IN CONJUNCTION WITH THE ARCHITECTS SPECIFICATION. © THIS DRAWING IS COPYRIGHT AND MAY ONLY BE REPRODUCED WITH THE ARCHITECTS PERMISSION.

NOTES

KEY PLAN

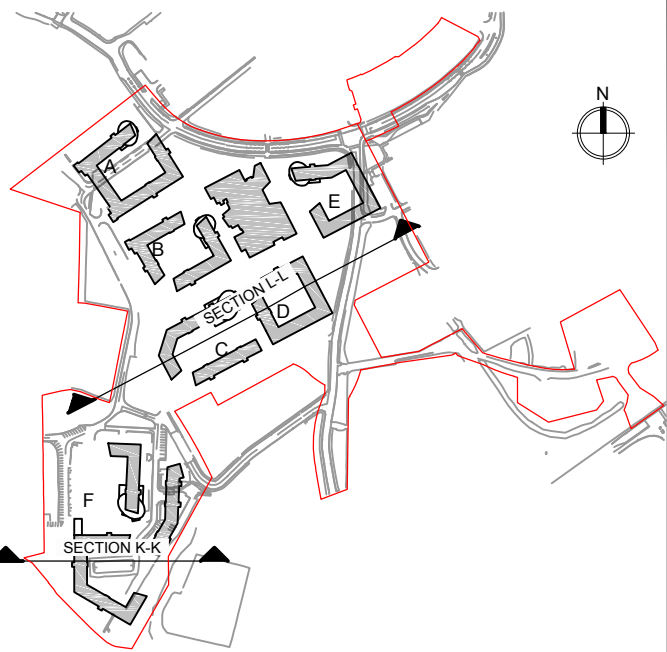

University College Dublin
N.T.S



REV	DTE	DRN	ISSUE



Reddy Architecture + Urbanism
Dublin Office
Quarry Mills, Quarry Road, Dublin 6.
T: +353 (0)1 4987000
W: www.reddyarchitecture.com
E: info@reddyarchitecture.com

3.1 PLANNING

JOB
UCD STUDENT RESIDENCES
MASTERPLAN

CLIENT
UCD

DRAWING
PROPOSED CONTEXTUAL
SITE SECTIONS K-K & L-L

DATE	04.11.2016	SCALE	1:500 @ A1
DRN	Kieran O'Hare	CHECKED	Hans Smit

JOB NO.	DWG NO.	REVISION
15-052	3.1_313	-



PROPOSED CONTEXTUAL SECTION K-K
SCALE 1:500 (A1)



PROPOSED CONTEXTUAL SECTION L-L
SCALE 1:500 (A1)