


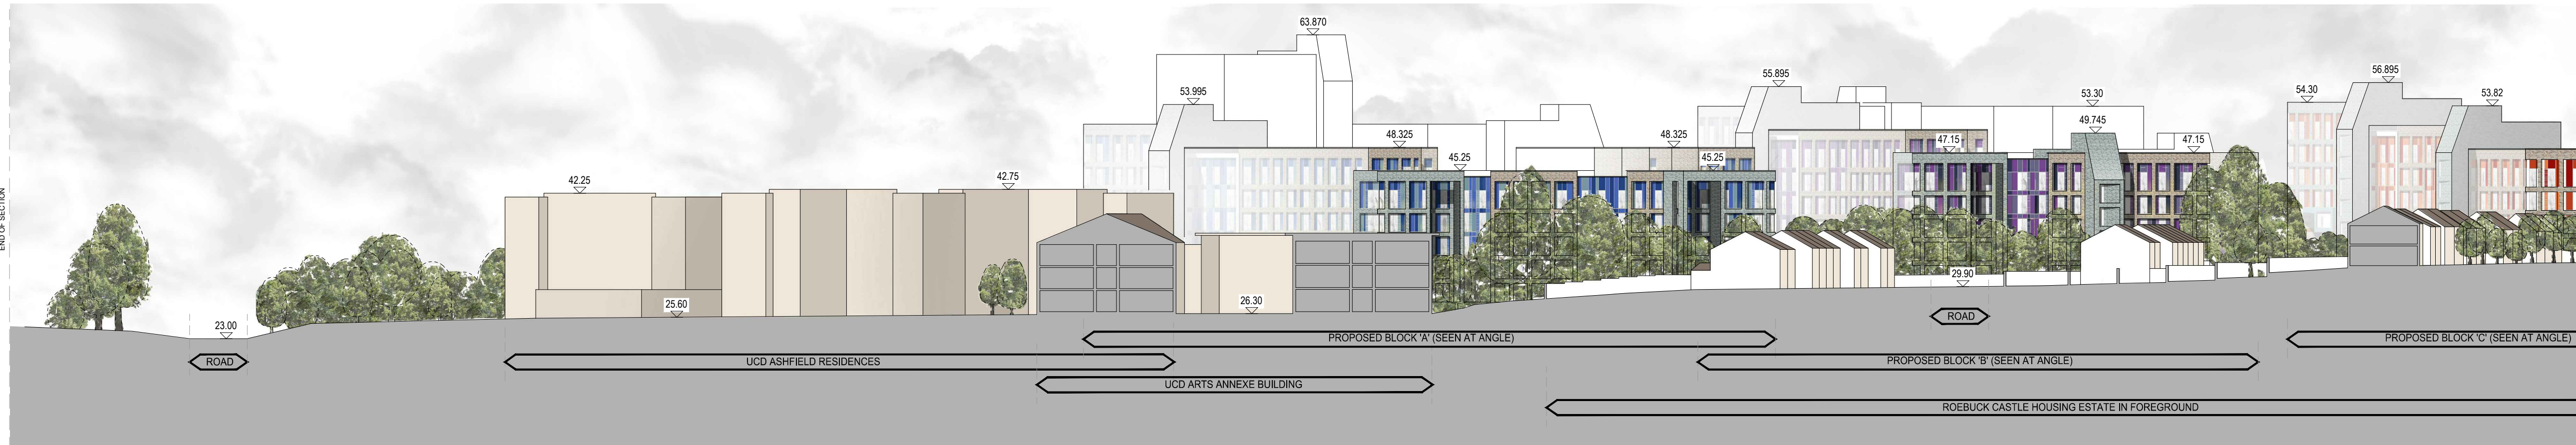

PROPOSED CONTEXTUAL SECTION M-M  
SCALE 1:500 (A1)



PROPOSED CONTEXTUAL SECTION N-N  
SCALE 1:500 (A1)




PROPOSED CONTEXTUAL SECTION O-O (PART 1 OF 2)  
SCALE 1:500 (A1)



PROPOSED CONTEXTUAL SECTION O-O (PART 2 OF 2)  
SCALE 1:500 (A1)

DO NOT SCALE FROM THIS DRAWING. USE FIGURED DIMENSIONS IN ALL CASES.  
VERIFY DIMENSIONS ON SITE AND REPORT ANY DISCREPANCIES TO THE ARCHITECTS IMMEDIATELY. THIS DRAWING TO BE READ IN CONJUNCTION WITH THE ARCHITECTS SPECIFICATION. © THIS DRAWING IS COPYRIGHT AND MAY ONLY BE REPRODUCED WITH THE ARCHITECTS PERMISSION.

NOTES

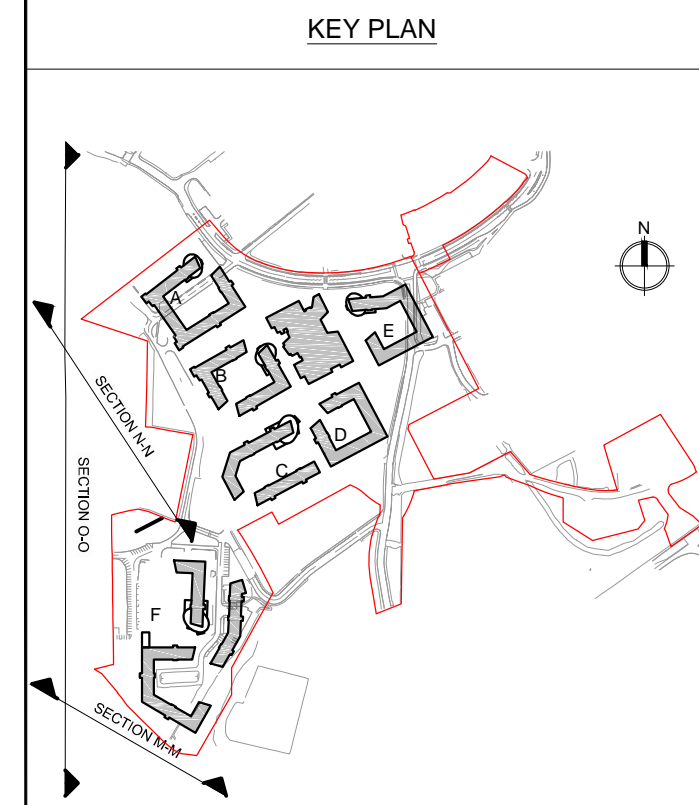

University College Dublin  
N.T.S.



REV	DTE	DRN	ISSUE

**reddyarchitecture+urbanism**

Reddy Architecture + Urbanism  
Dublin Office  
Quarry Mills, Quarry Road, Dublin 6  
T: +353 (0)1 4987000  
W: www.reddyarchitecture.com  
E: info@reddyarchitecture.com

3.1 PLANNING

JOB  
UCD STUDENT RESIDENCES  
MASTERPLAN

CLIENT  
UCD

DRAWING PROPOSED CONTEXTUAL SITE SECTIONS M-M, N-N & O-O			
DATE	13.09.2017	SCALE	1:500 @ A1
DRN.	Balazs Keresztury	CHECKED	William Power
JOB NO.	15-052	DWG NO.	3.1_314
REVISION	-		