




TREE PROTECTION DETAILING 1  
Surface build-up within Root Protection Zone

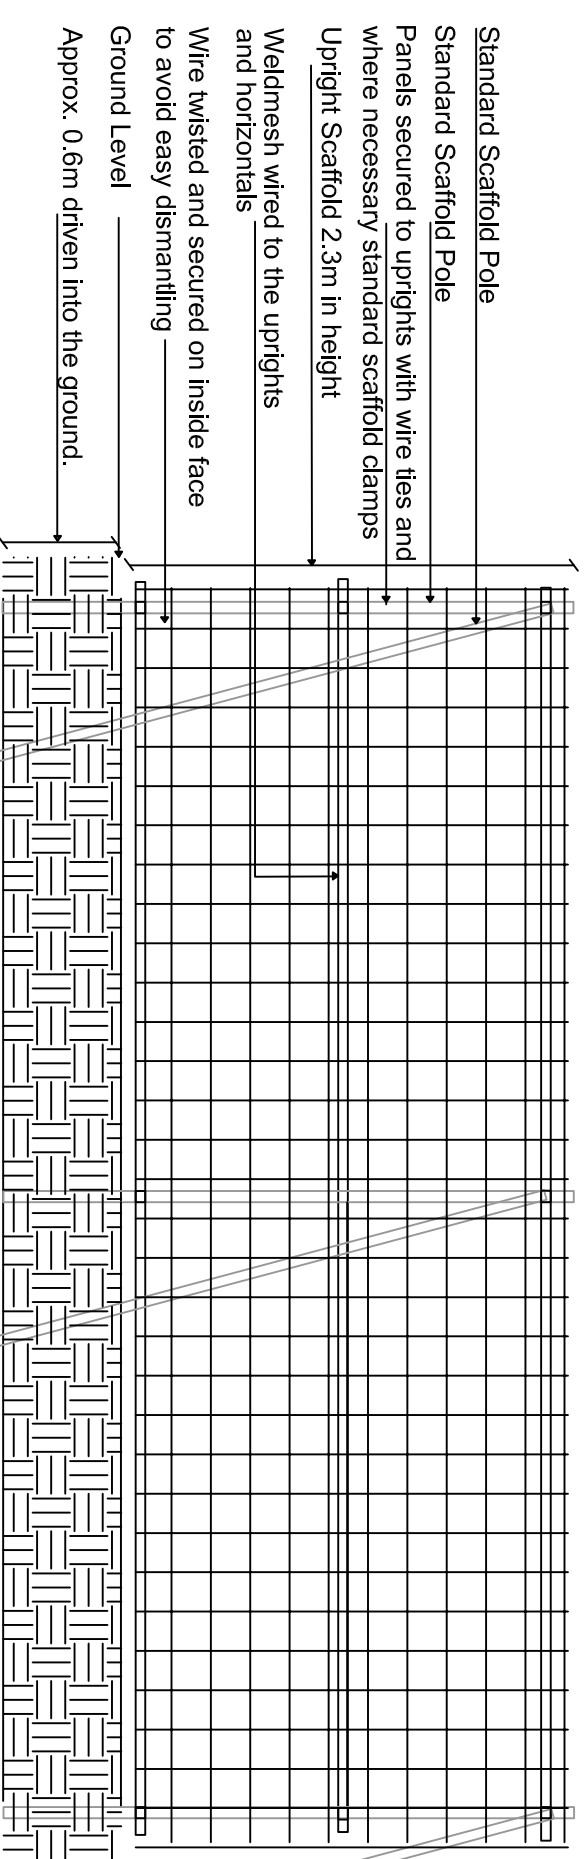


TREE PROTECTION DETAILING 2  
Tree Protection Fencing

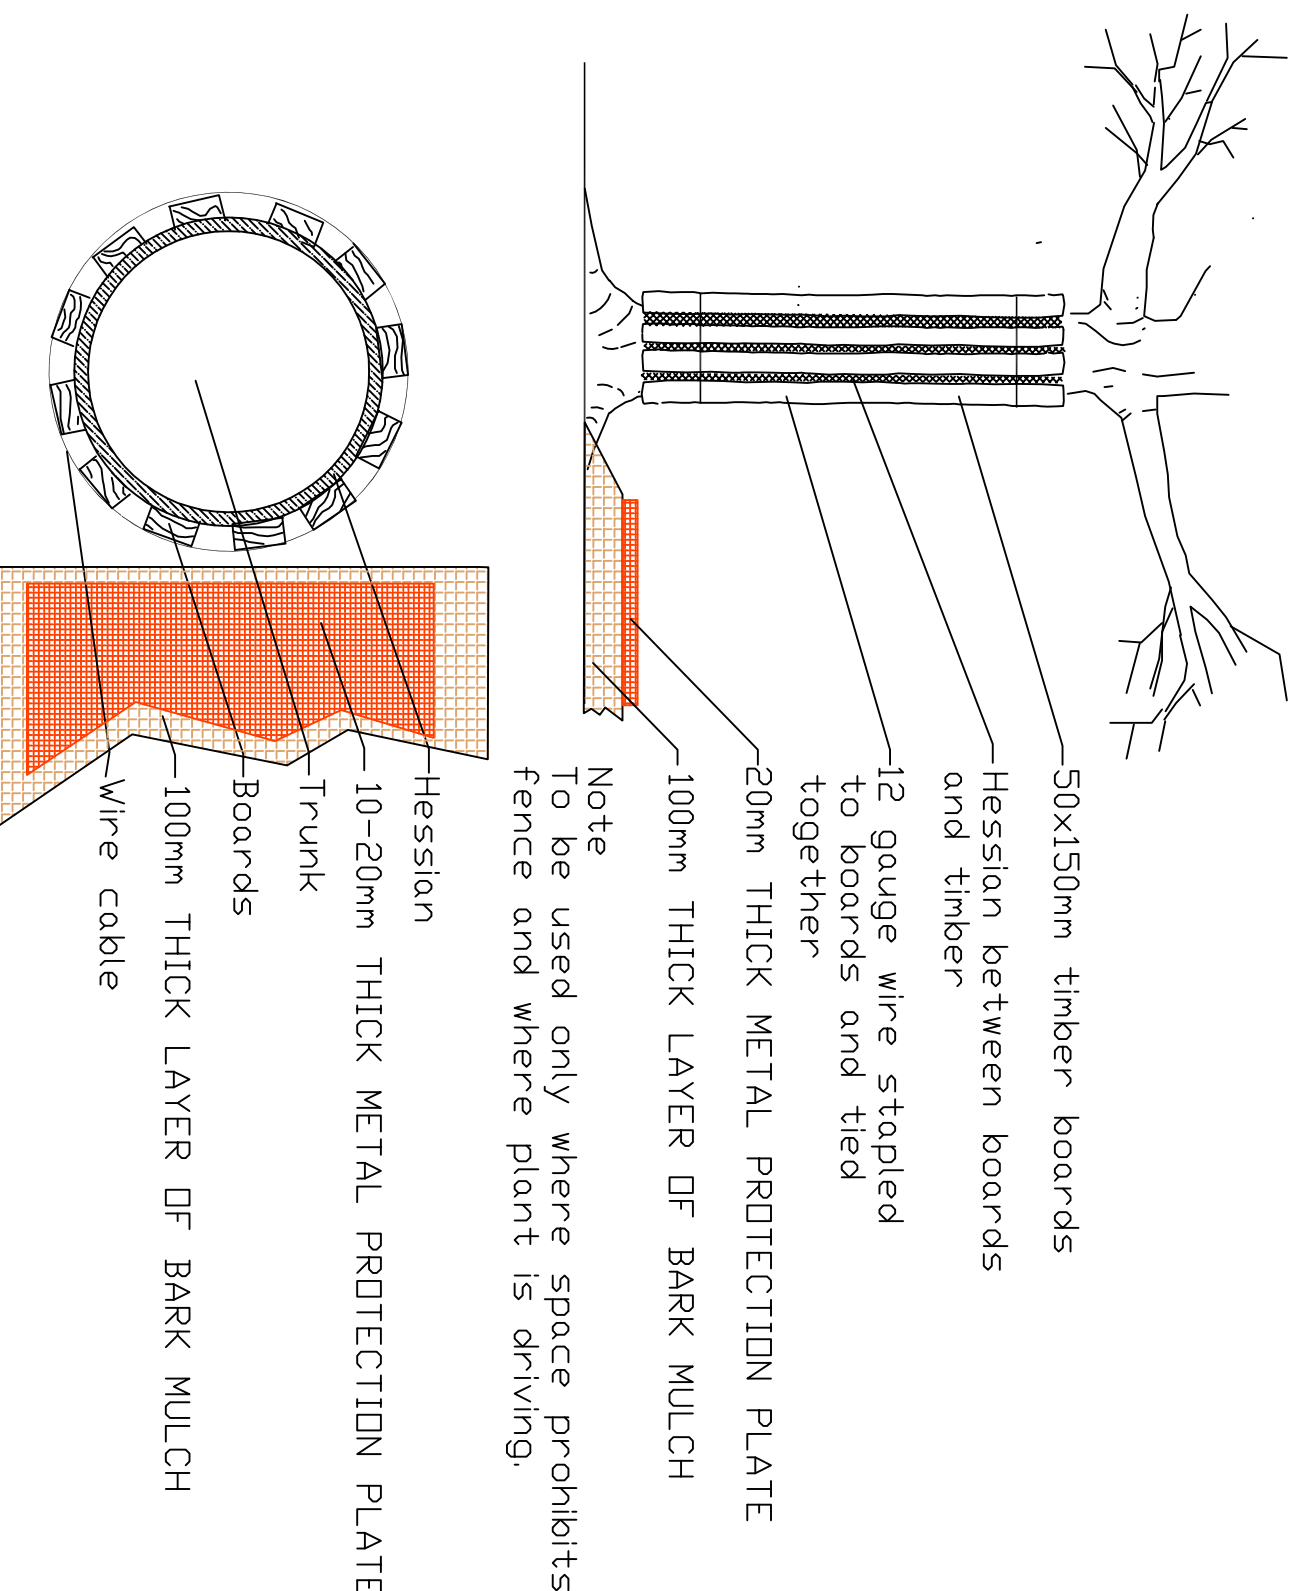

TREE PROTECTION DETAILING 3  
Trunk barrier

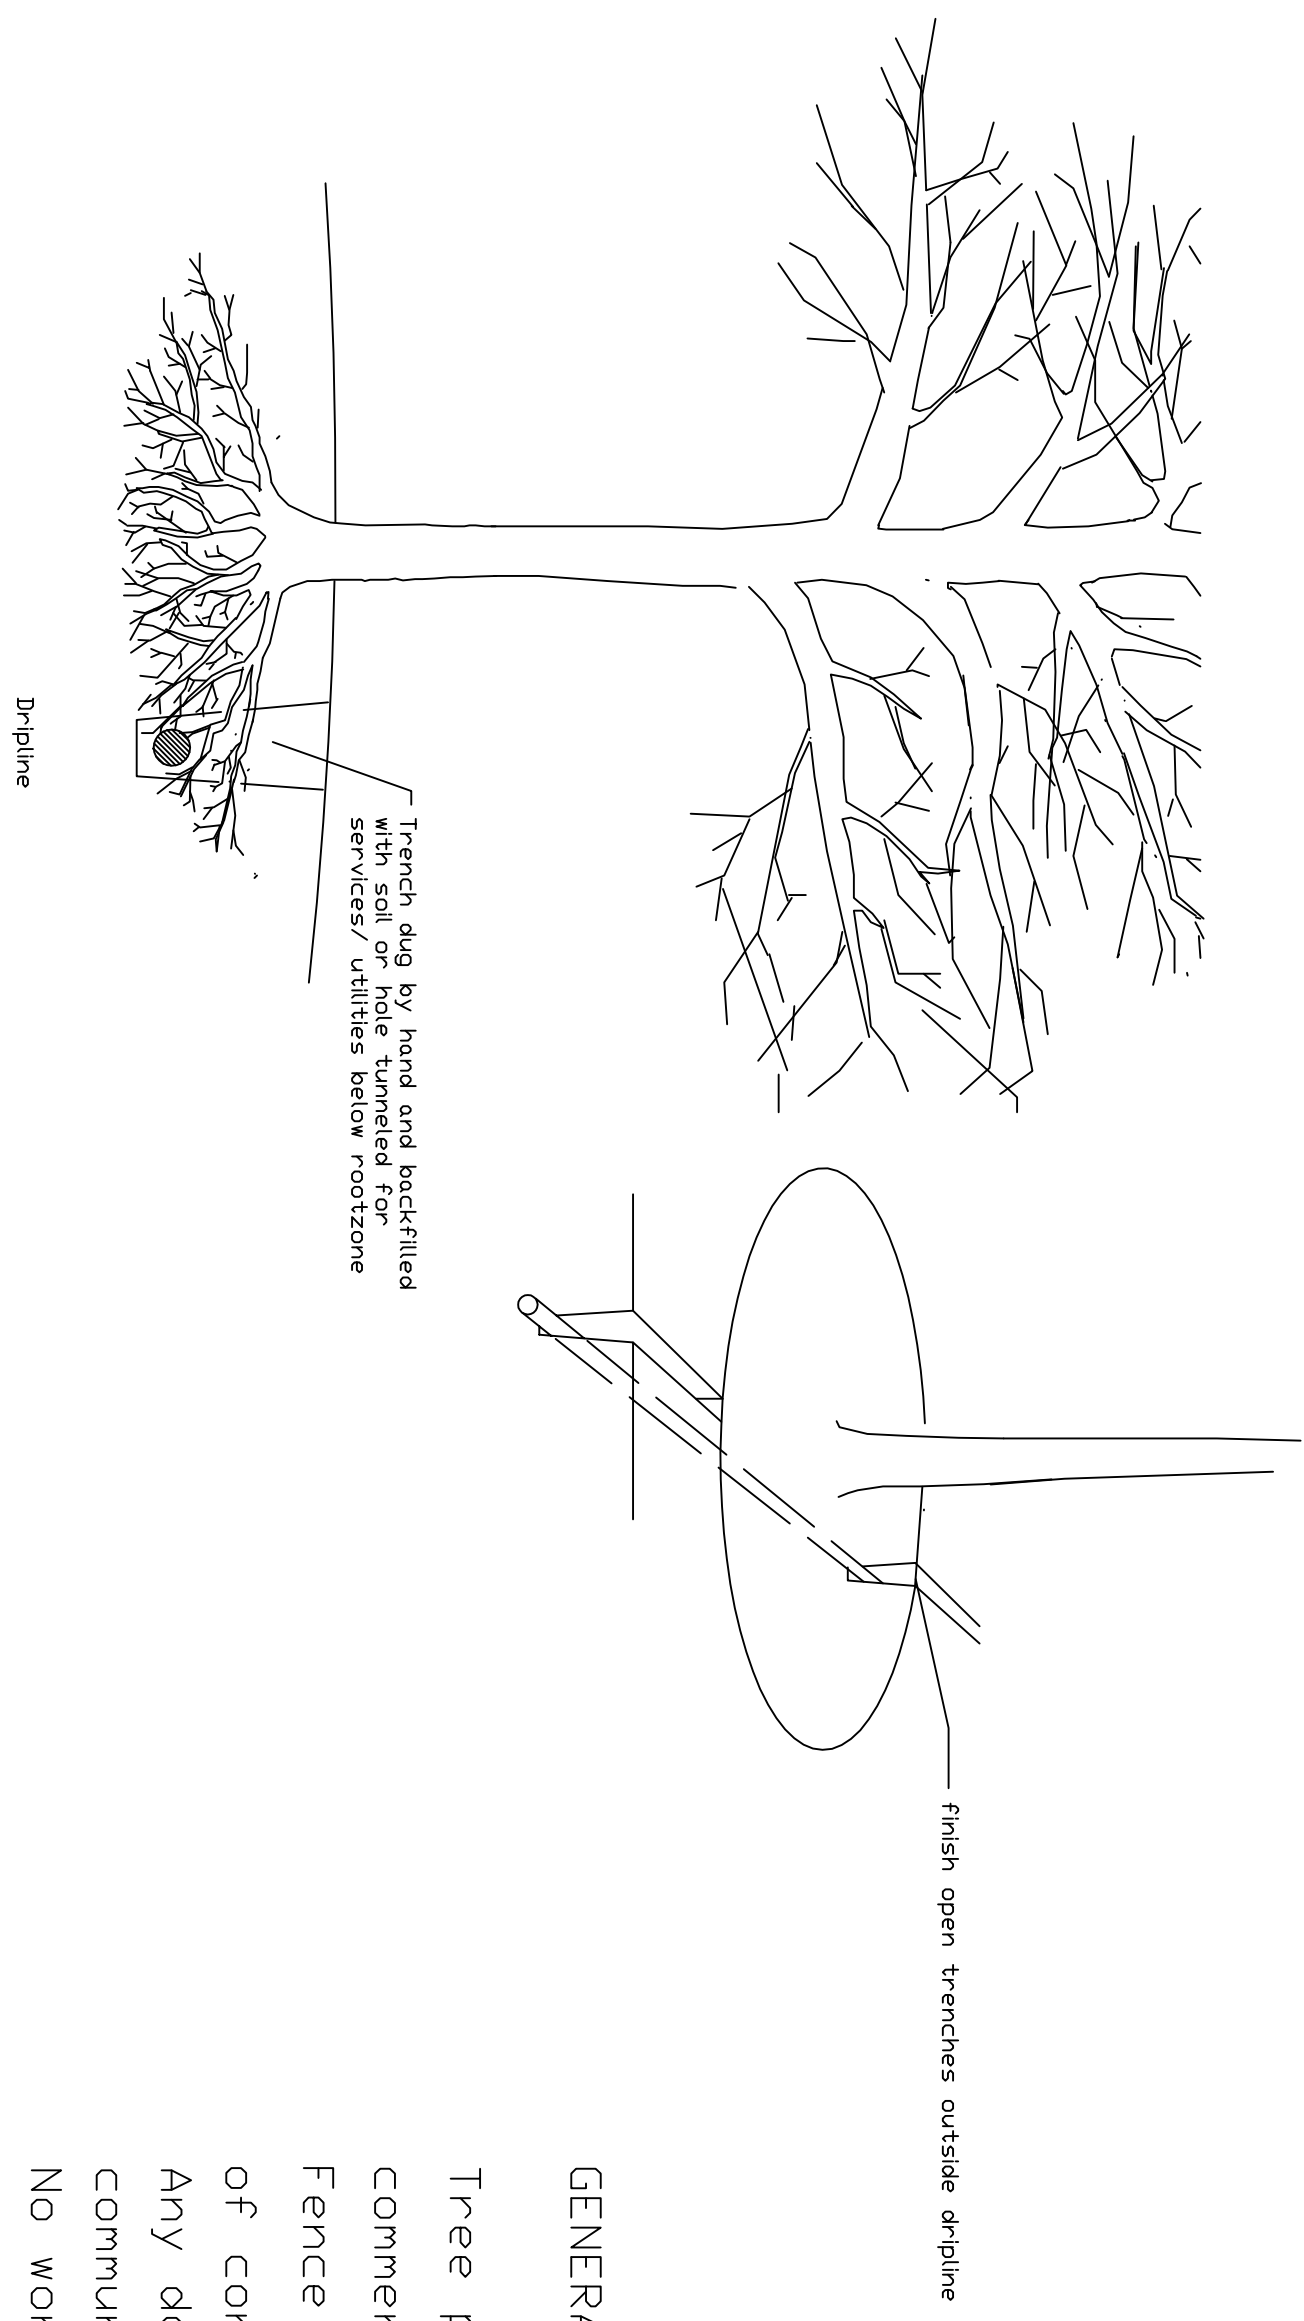


TREE PROTECTION  
Trench excavation

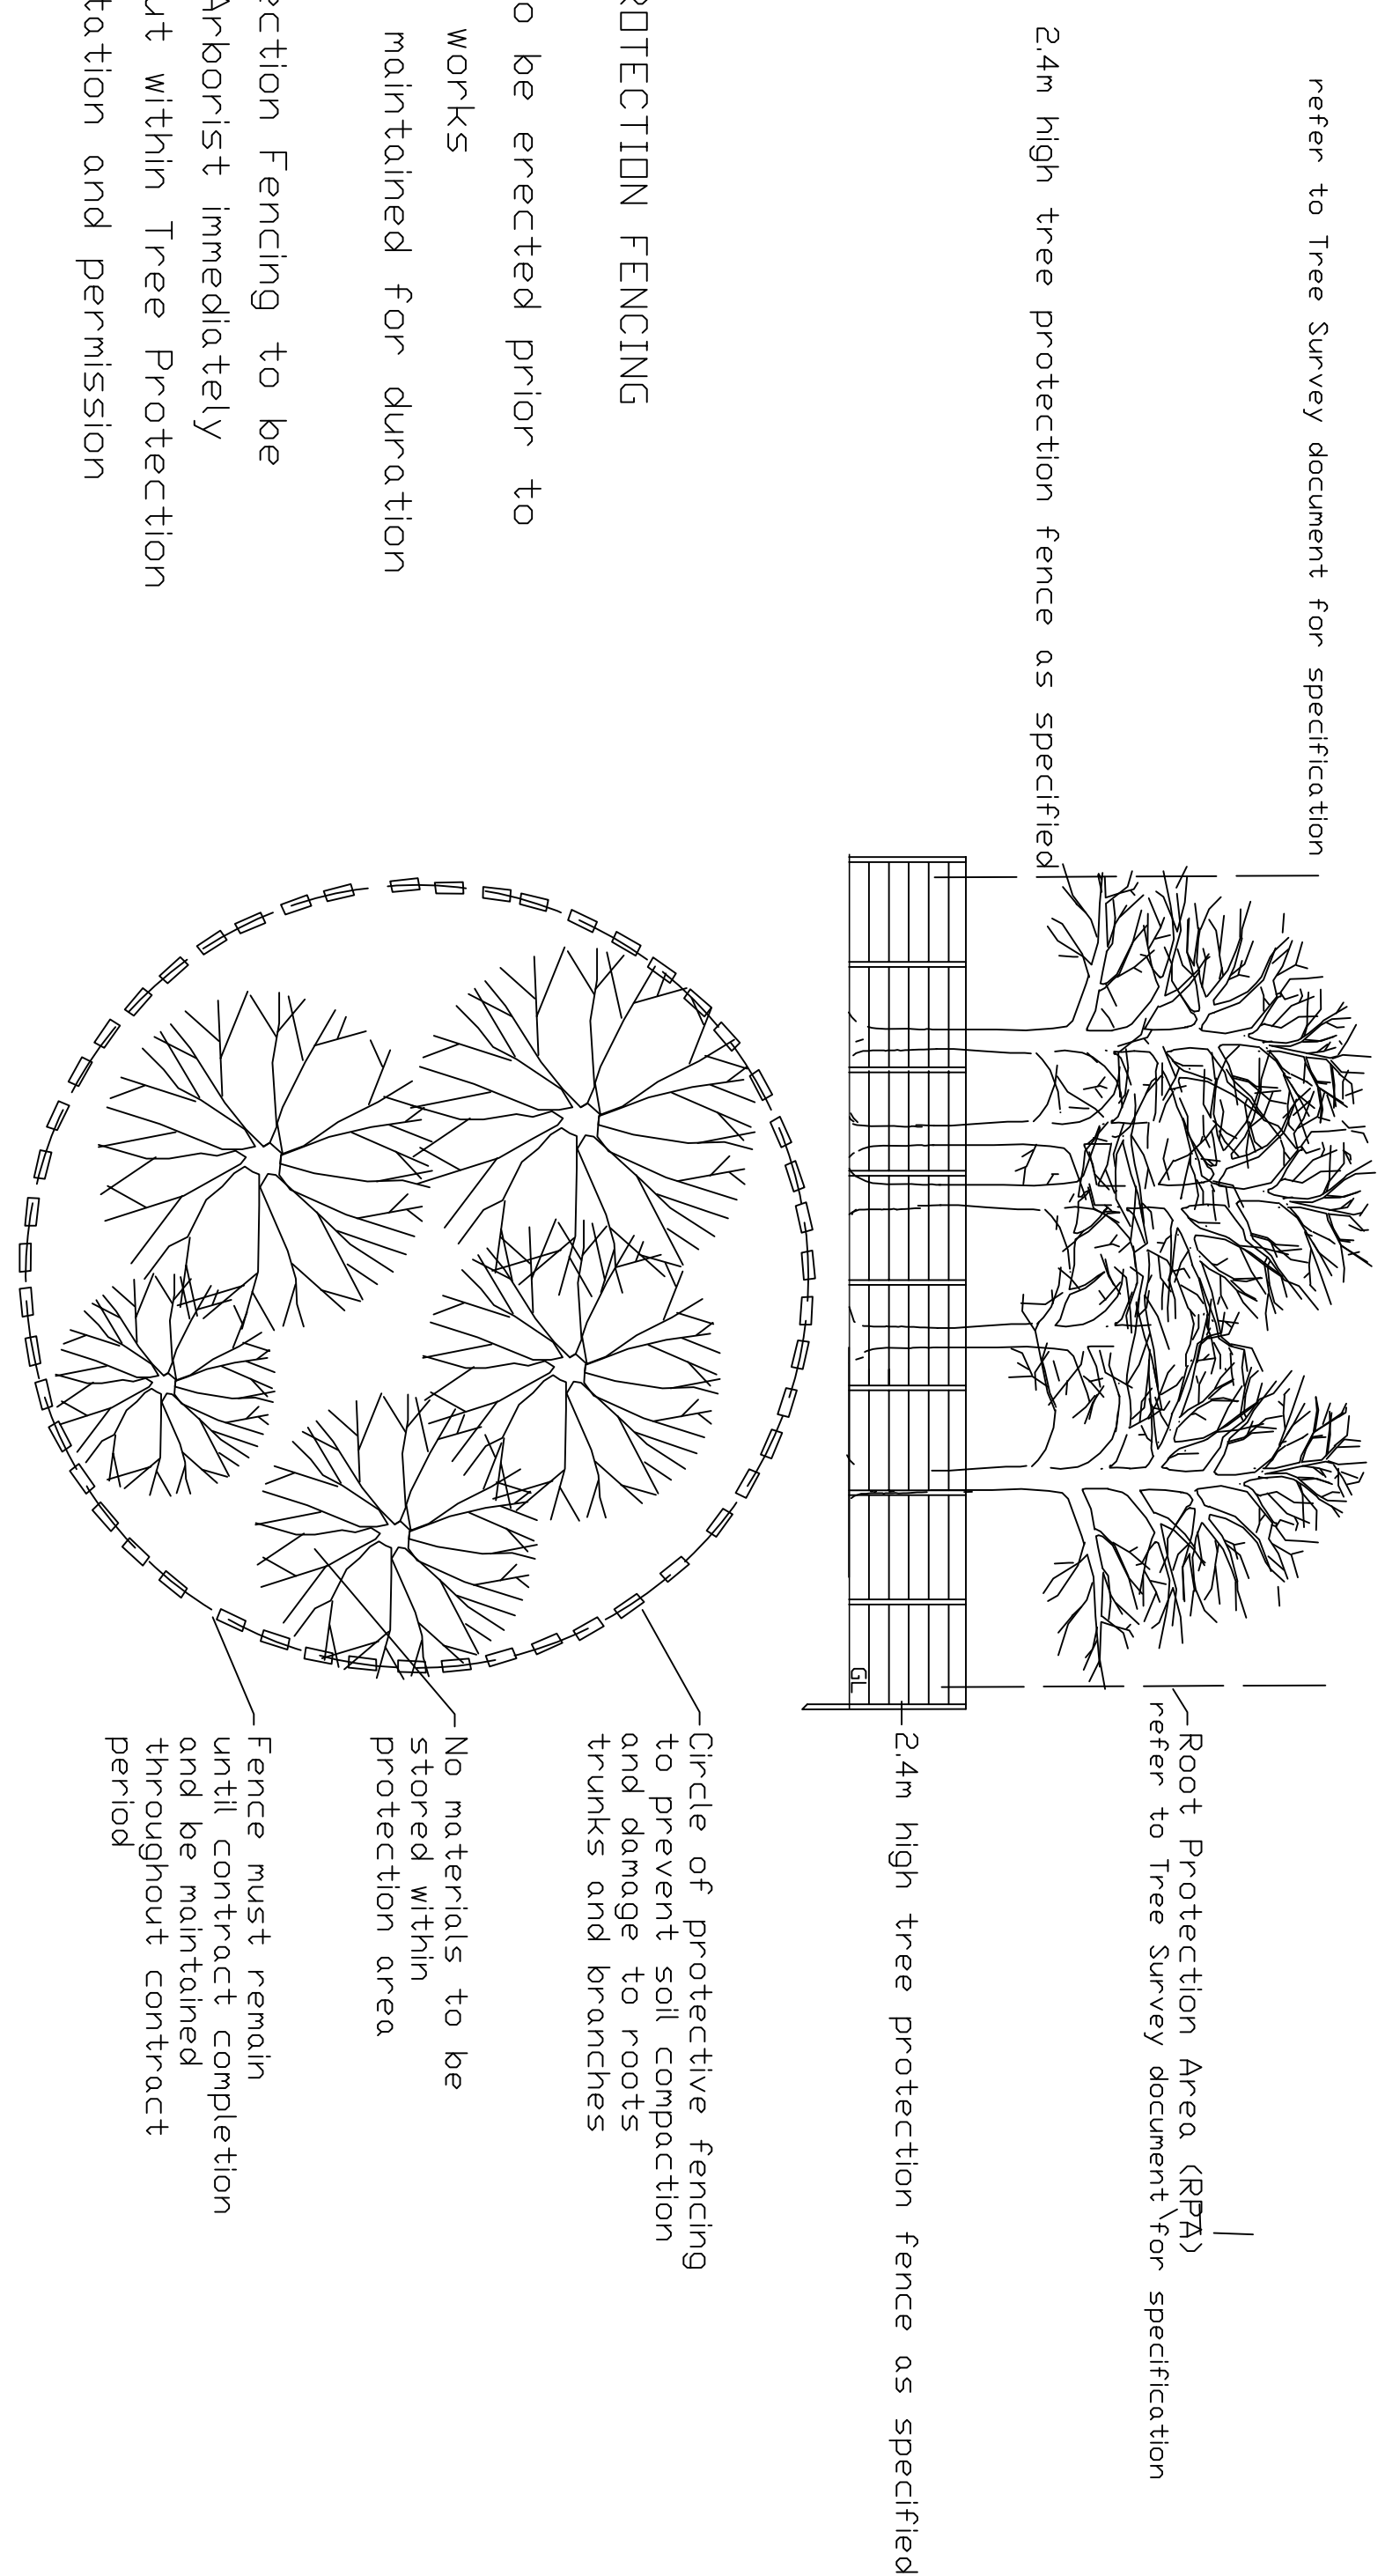

TREE DETAILING  
Fencing tree groups

# TREE PROTECTION DETAILS NTS @A1

XXX	DATE	NAME	REVISION DESCRIPTION	CHK'D	NOTES: All dimensions are in millimeters unless otherwise stated and shall be checked and confirmed by the contractor on site. Any discrepancies shall be immediately reported to the landscape architect. Work to signed dimensions only. Do not scale from drawings.
REV.	DATE	NAME	DESCRIPTION	CHK'D	
<p><b>MITCHELL + ASSOCIATES</b> LANDSCAPE ARCHITECTURE URBAN DESIGN</p> <p>Unit 5, Woodpark, The Race, Clewley, South 9, Bedford Tel: 01501 446606 info@mitmitchell.co.uk</p>					<p><b>CLIENT</b> UCD</p> <p><b>PROJECT</b> UCD STUDENT ACCOMMODATION PHASES 3 TO 6</p> <p><b>DRAWING</b> TREE PROTECTION DETAILS</p> <p><b>DATE</b> Sep 2017</p> <p><b>SCALE</b> AS @ A1</p> <p><b>DRAWN BY</b> AXEL HENS</p> <p><b>CHECKED</b> AH</p> <p><b>STATUS</b> PLANNING</p>
					<p><b>JOB NO.</b> LU00026</p> <p><b>DRAWING NO.</b> 100</p> <p><b>REVISION</b> 00</p>

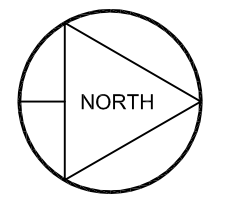

AS @ A1