



### HEDGE PLANTING DETAILS SCALE 1: 10 @A1

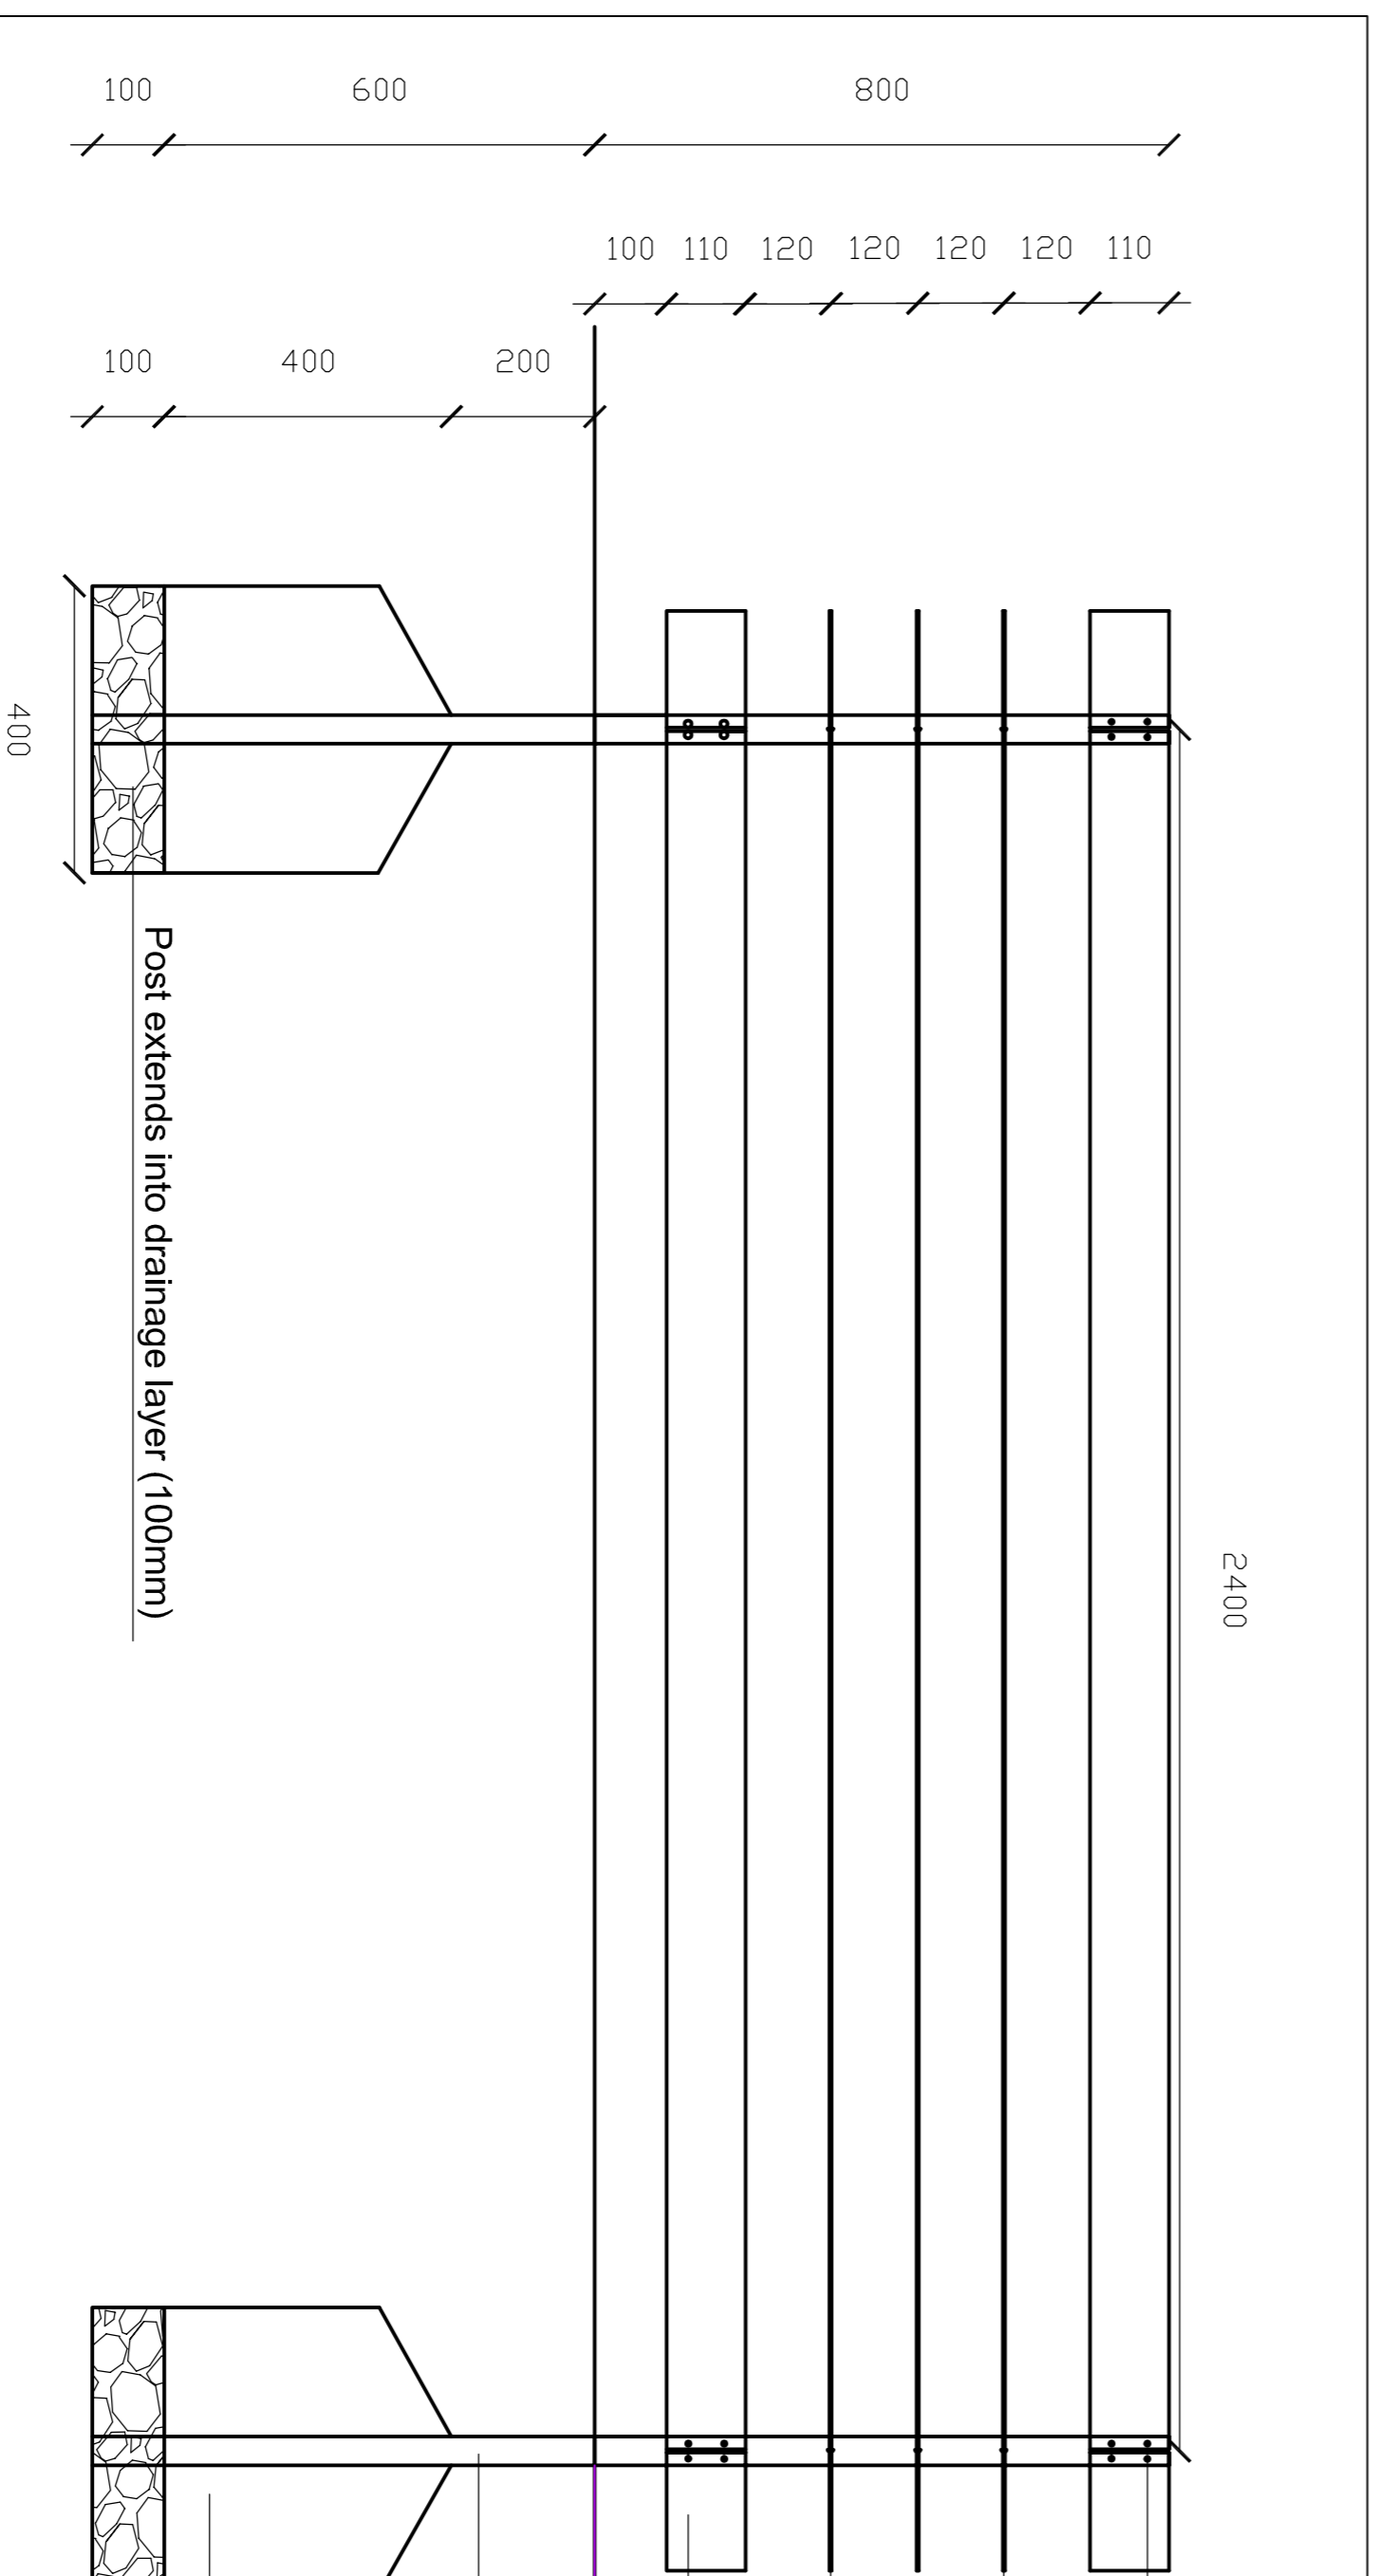

- 80 mm galvanized round wire nails  
4 nails per board (zink - aluminium)
- Uncoated Line Wire - 3 mm Galvanized.  
Fixed to posts with double barbed fence staples - Galvanized (Zink - Aluminium) (25 - 2.5 mm)
- Galvanized Double Barbed Fence Staple.  
Zink/Aluminium coating (95% Zink - 5% Aluminium) (12 - 2.5 mm)
- 110 mm wide and 35 mm thick Timber Board.  
Pressure treated. Tanalised with "Tanalith-E" over equivalent protection to B5-EN 335-1/UC 3.2 Outdoors. Uncoated Above Ground
- 1500 mm long and 75 mm x 75 mm Square Timber Post. Pressure treated - tanalised with "Tanalith - E" or equivalent. Protection to B5-EN 335-1/UC4. Direct Soil or fresh water contact Top Sawm 45 degree to shed water.
- 400x400x400 mm Concrete Foundation. C35 laid on 100 mm drainage layer of washed beach pebble 14 mm aggregate Size

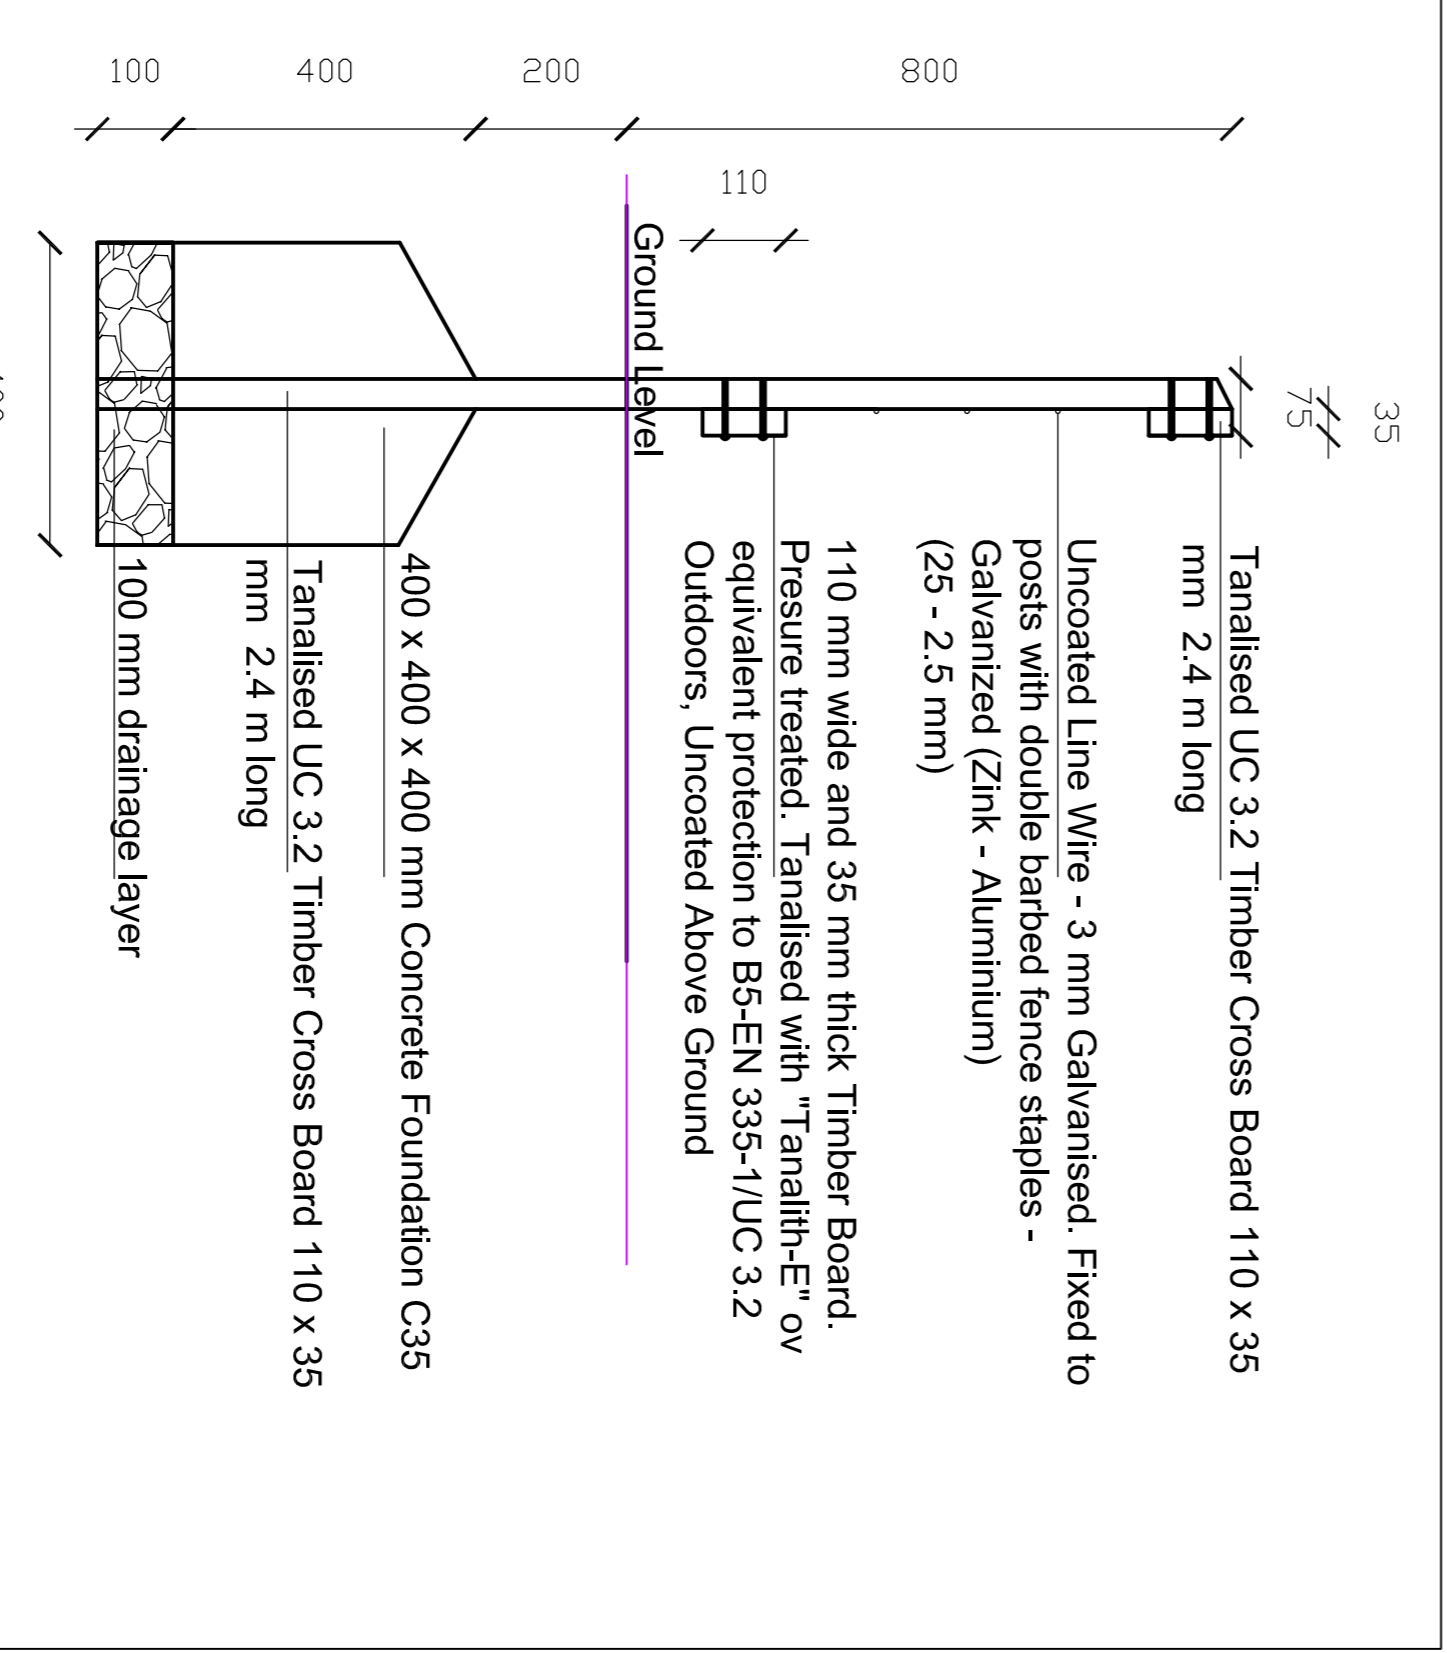

- Tanalised UC 3.2 Timber Cross Board 110 x 35 mm 2.4 m long
- Uncoated Line Wire - 3 mm Galvanized. Fixed to posts with double barbed fence staples - Galvanized (Zink - Aluminium) (25 - 2.5 mm)
- 110 mm wide and 35 mm thick Timber Board.  
Pressure treated. Tanalised with "Tanalith-E" over equivalent protection to B5-EN 335-1/UC 3.2 Outdoors. Uncoated Above Ground

### HEDGE PLANTING SUPPORT DETAILS SCALE 1: 10 @A1

XXX	DATE	NAME	REVISION DESCRIPTION	CHK'D	NOTES: All dimensions are in millimeters unless otherwise stated and shall be checked and confirmed by the contractor on site. Any discrepancies shall be immediately reported to the landscape architect. VLM to figure dimensions only. 50 mm scale from drawing.
REV.	DATE	BY	DESCRIPTION	CHK'D	
<p style="text-align: center;">1:20 @ A1</p>					
<b>MITCHELL + ASSOCIATES</b> LANDSCAPE ARCHITECTURE URBAN DESIGN			URM & Associates, The Oval, Glasgow, G4 0 9, United Kingdom T: +44 (0)141 206 0000 M: +44 (0)7791 206000 E: info@mittell.co.uk W: www.mitchell-associates.co.uk		
CLIENT	PROJECT	DATE	DRAWING	SCALE	DRAWING NO.
UCD	UCD STUDENT ACCOMMODATION PHASES 3 TO 6	SEP 2017	HEDGE PLANTING DETAILS	1:20 @ A1	150
			DRAWN BY	CHECKED	REVISION
			Axel Hens	AH	00
			STATUS: PLANNING		