



**WOODLAND SCREEN PLANTING DETAILS**  
**SCALE NTS @A1**

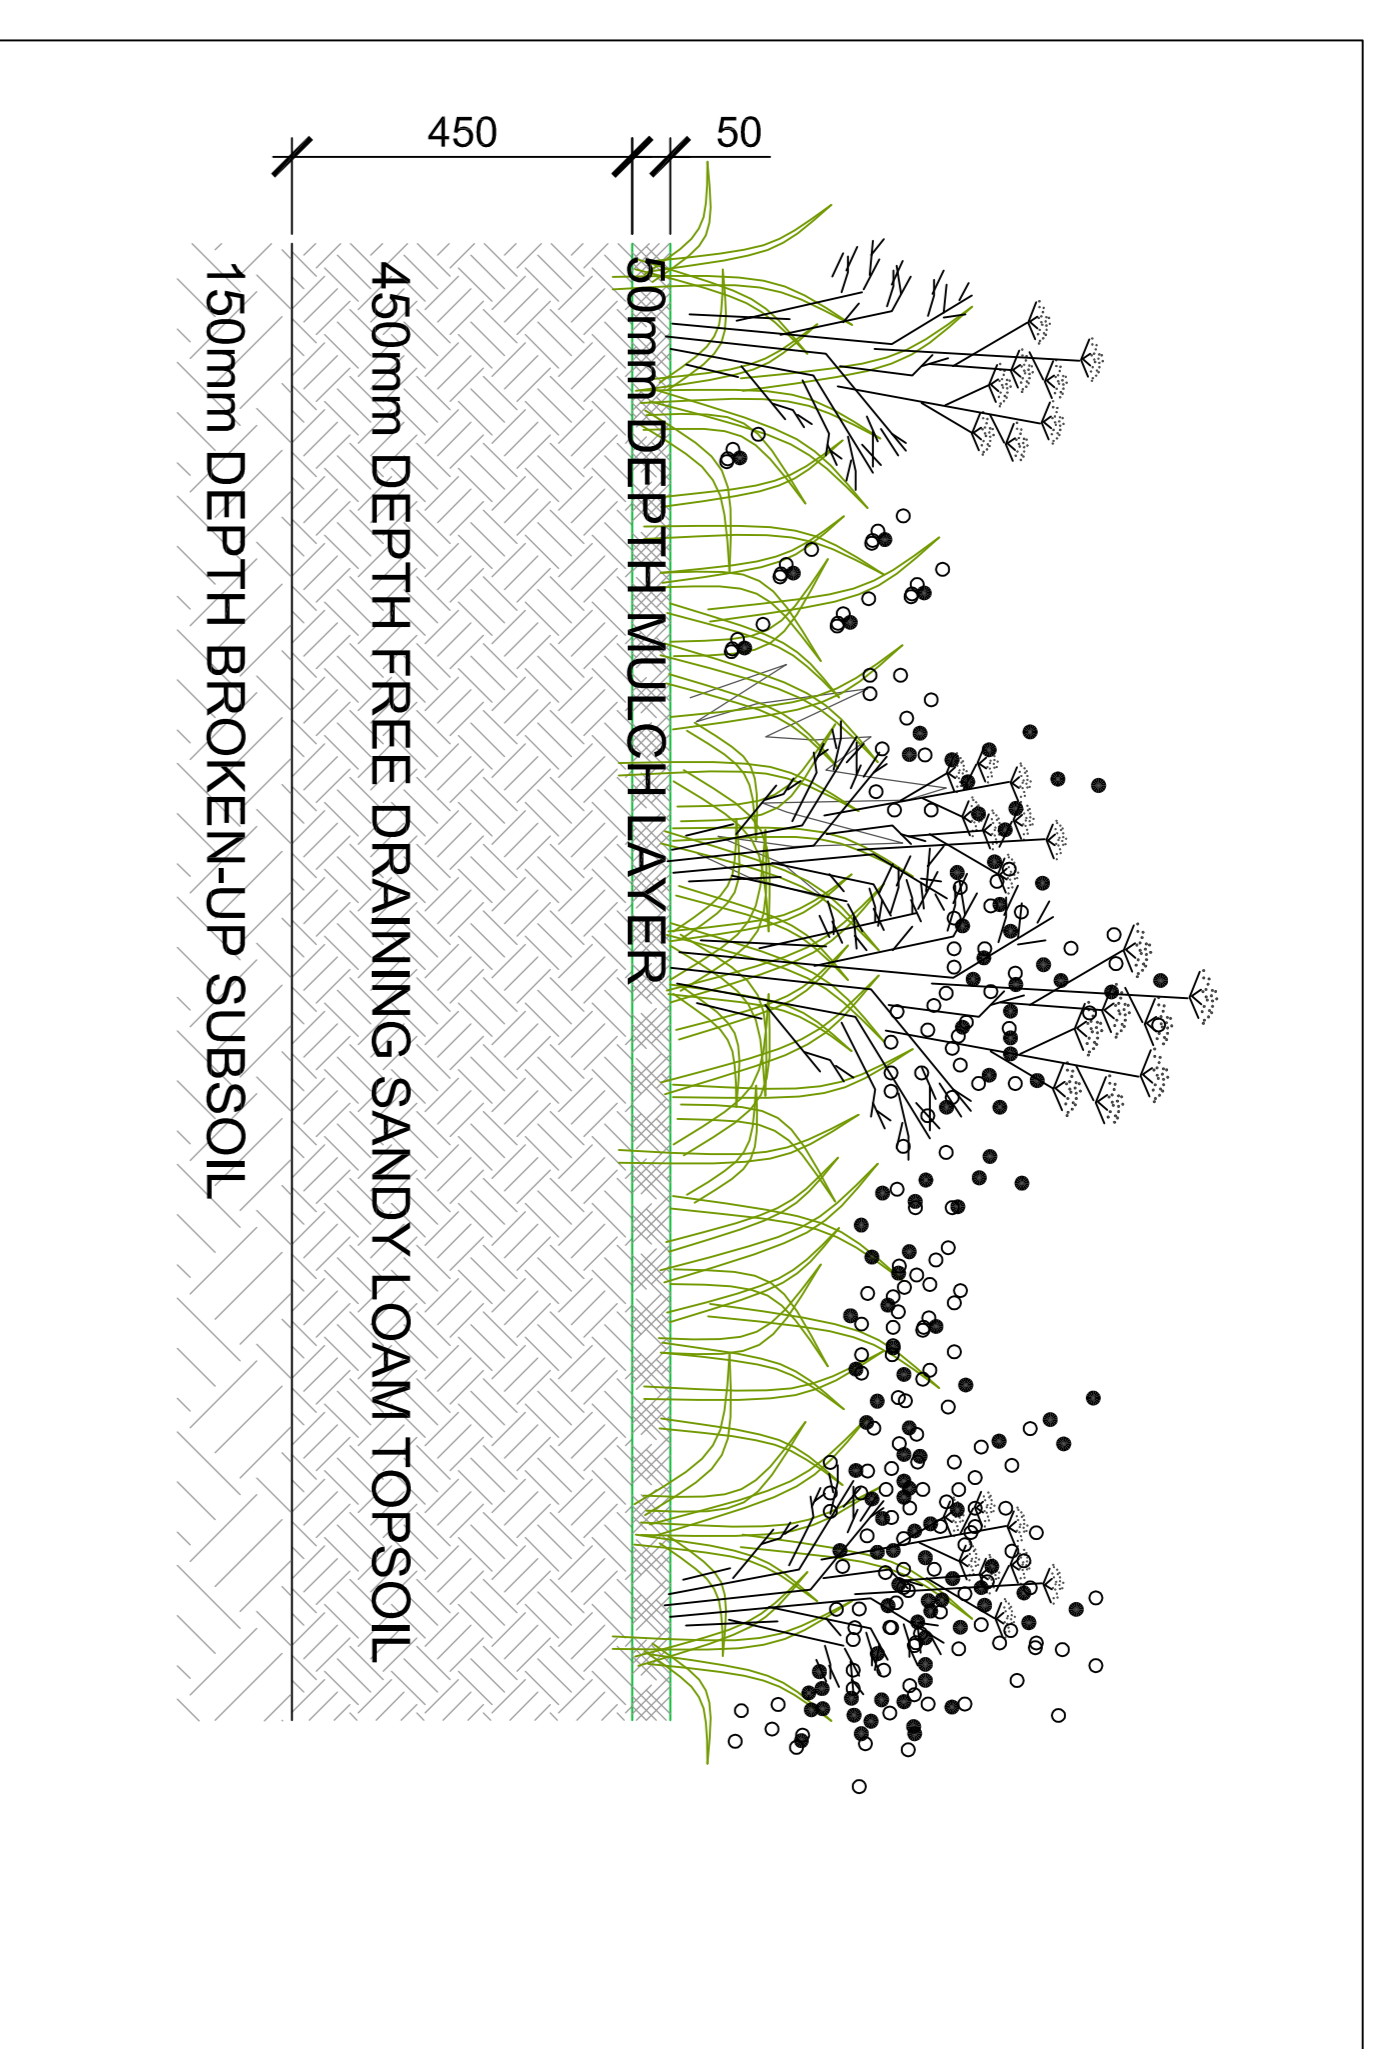

**UNDERSTOREY GROUNDCOVER / SHRUB PLANTING DETAILS**  
**SCALE 1: 10 @A1**

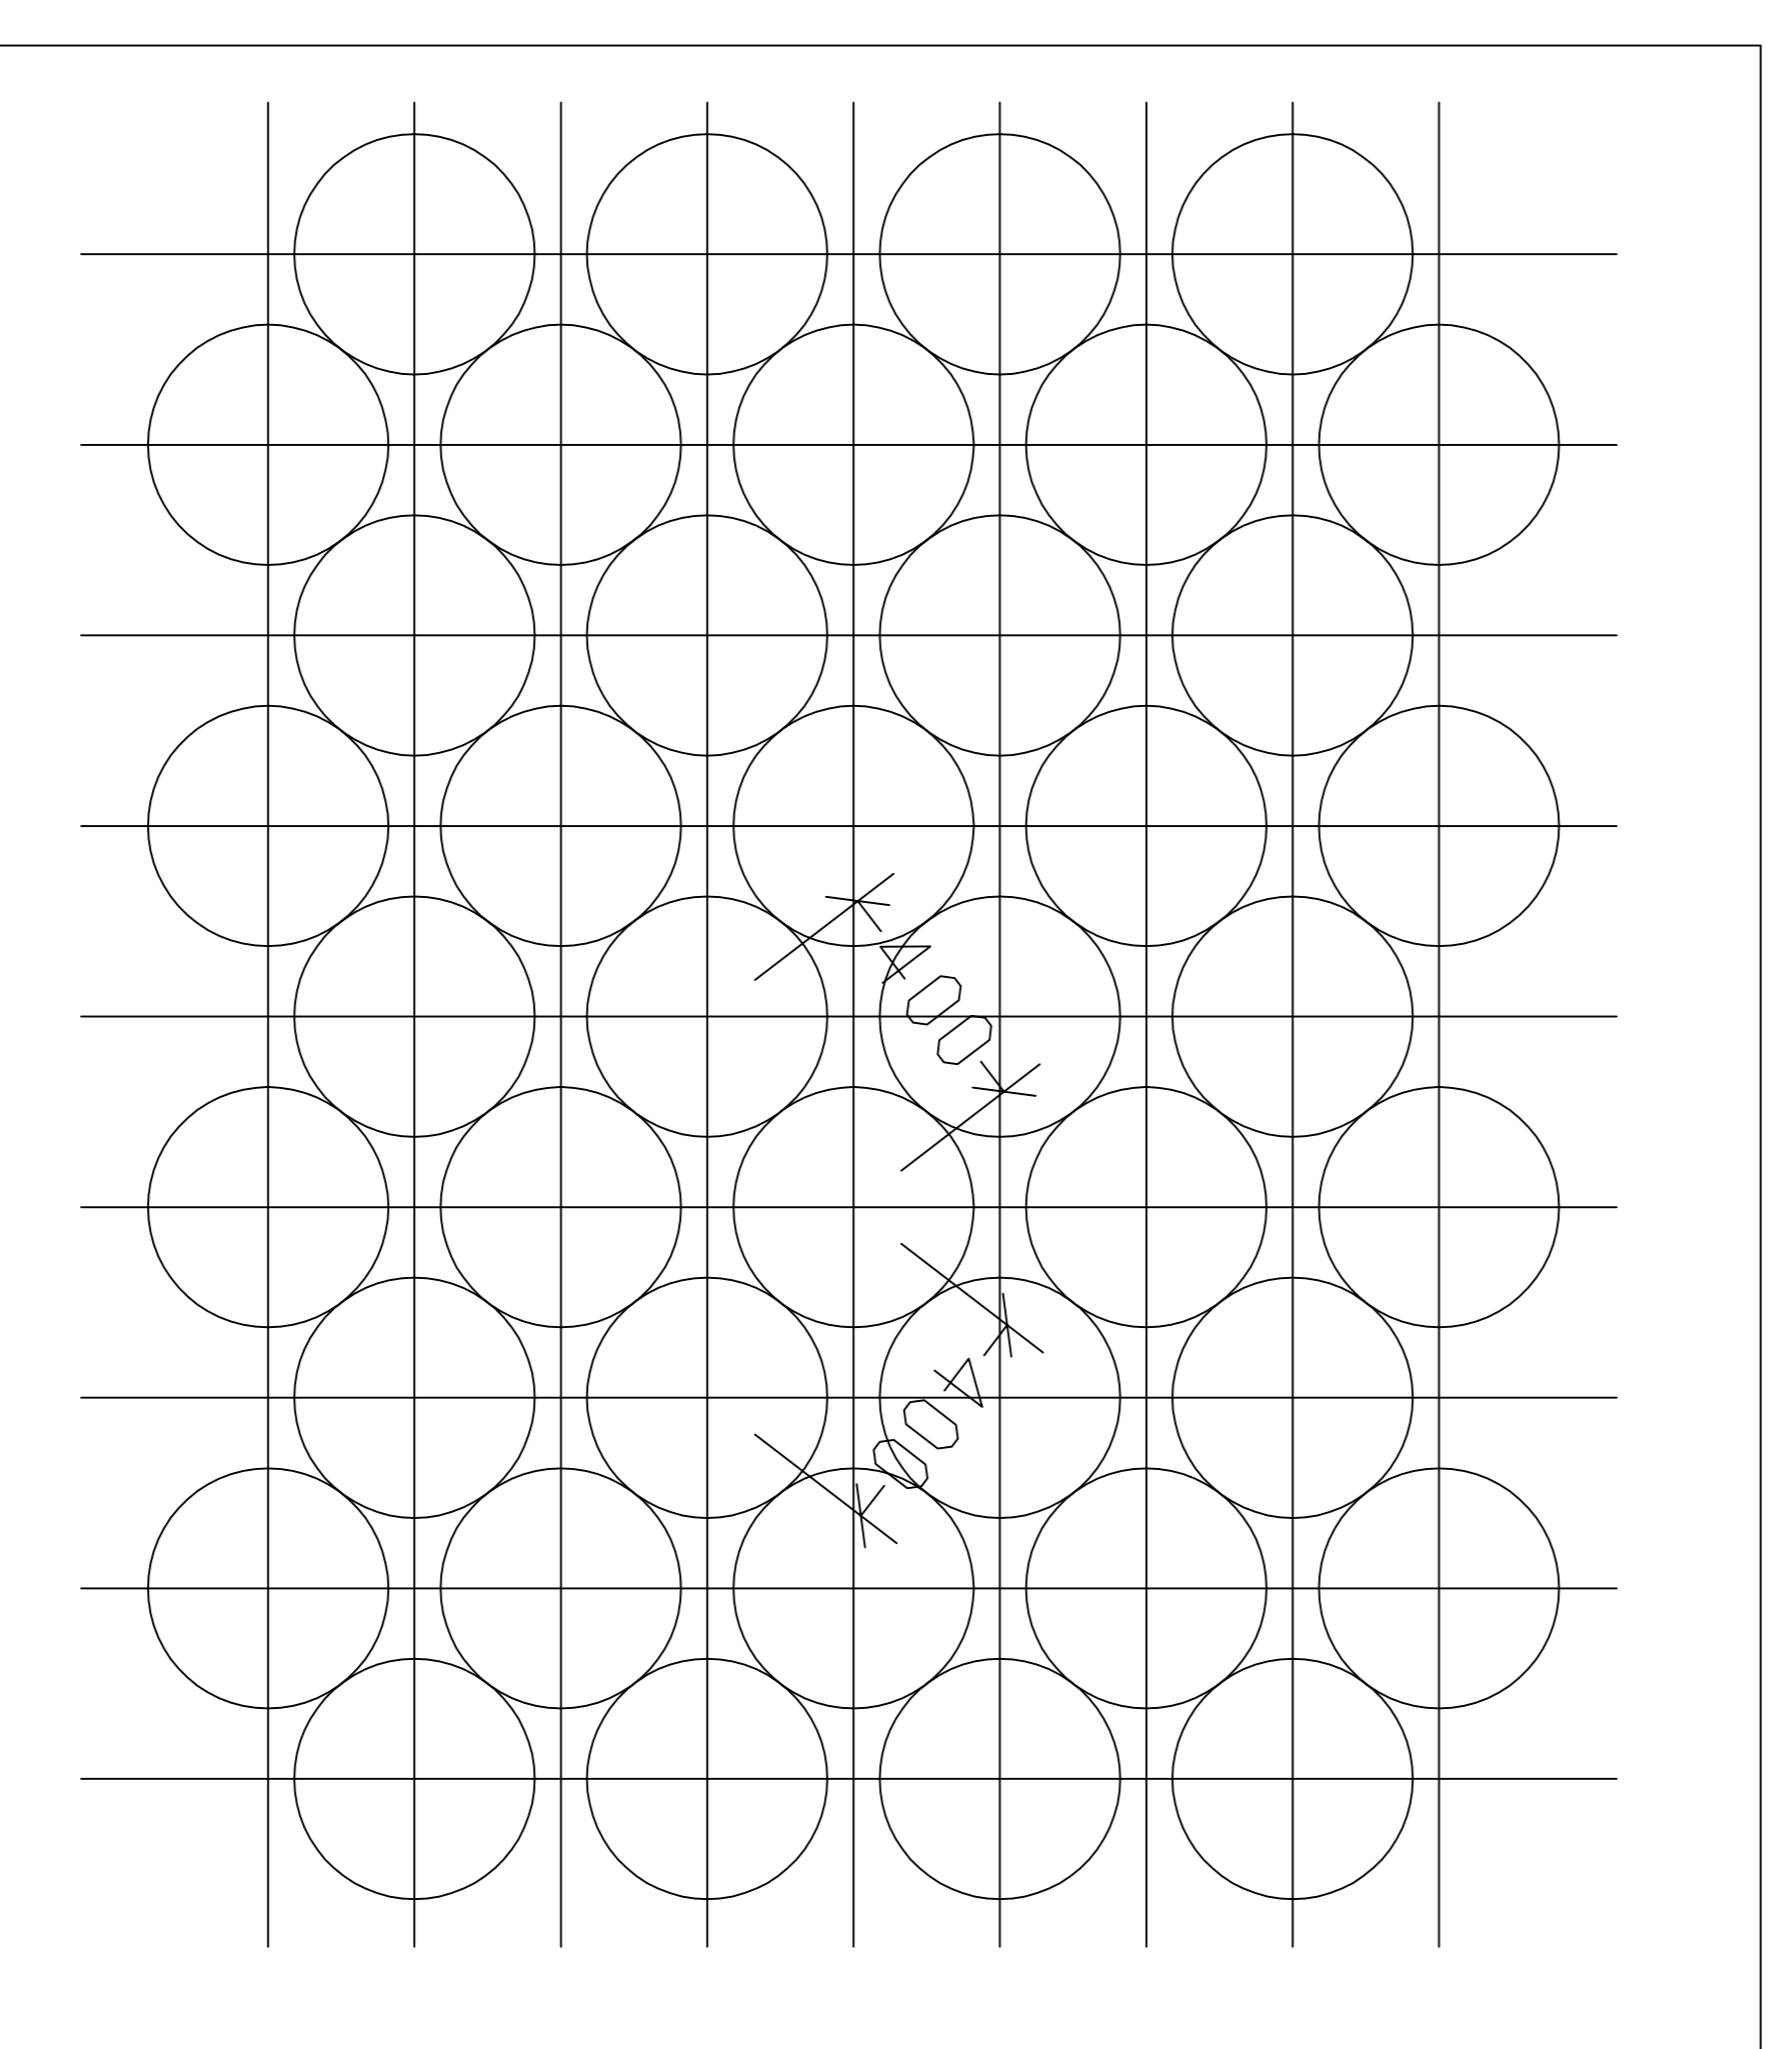

**SHRUB PLANTING TYPICAL PLANTING MATRIX**  
**SCALE 1: 20 @A1**

XXX	DATE	NAME	REVISION DESCRIPTION	CHK'D	NOTES:
REV	DATE	BY	DESCRIPTION	CHK'D	All dimensions are in millimeters unless otherwise stated and shall be checked and confirmed by the contractor on site. Any discrepancies shall be immediately reported to the landscape architect. Work to signed dimensions only. Do not scale from drawings.
<p style="text-align: center;">1:20 @ A1</p>					
<p><b>MITCHELL + ASSOCIATES</b>          LANDSCAPE ARCHITECTURE URBAN DESIGN</p>			<p style="font-size: small;">Unit 5, Woodcourt, The Block, Cleveland, QLD 4161          P: 07 553 4466          M: 0438 446666          H: 07 553 446666</p>		
CLIENT	PROJECT	DATE	SCALE	CHECKED	DRAWING NO.
UCD	UCD STUDENT ACCOMMODATION PHASES 3 TO 6	SEP 2017	1:20 @ A1	AH	101
DRAWN BY	DRAWING	DATE	SCALE	CHECKED	DRAWING NO.
Axel Hens	SCREEN PLANTING DETAILS	SEP 2017	1:20 @ A1	AH	101
STATUS: PLANNING	REVISION	NO.	DATE	BY	DESCRIPTION
	00				